

scale 1:100




NOTES

| REV | DESCRIPTION | DATE | AUTH | CHK'D |
|-----|--|------------|------|-------|
| A | Clipped eaves and plain verges in lieu of exposed rafters and barges Porch canopy style revised | 10.02.2020 | PH | PH |
| B | Bed 3 window size revised Porch canopy revised | 12.05.2020 | PNH | PNH |




FRONT ELEVATION

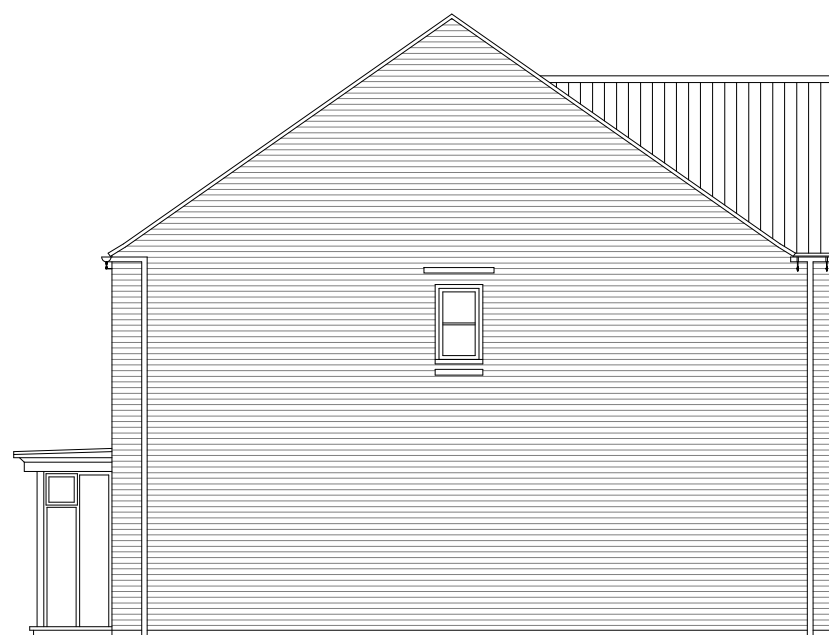

SIDE ELEVATION



REAR ELEVATION

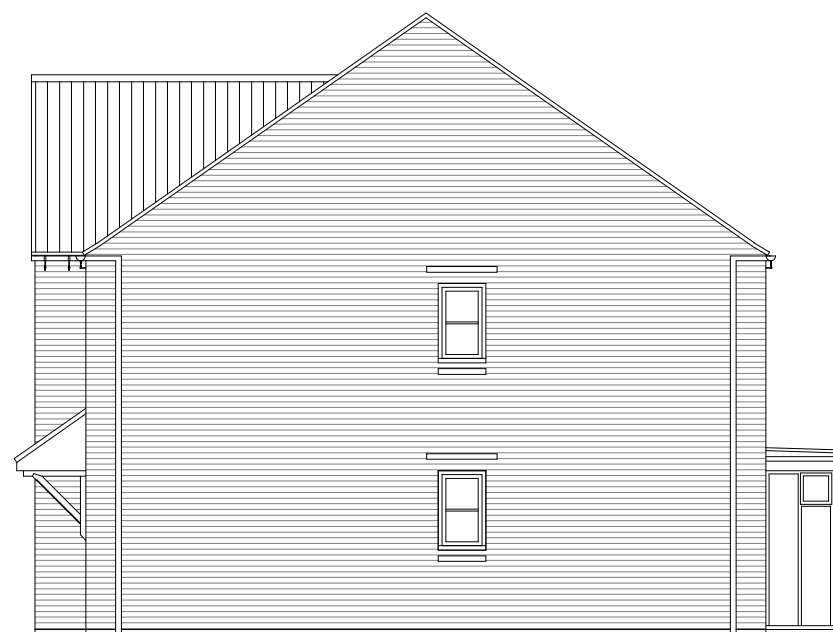

SIDE ELEVATION



PROJECT

Bodicote

DRAWING

House Type Planning Drawing
House Type: H469 (Detached)
Elevations - Sheet 2 of 2

| SCALE | DATE | AUTHOR | REV |
|----------|--------|--------|-----|
| 1:100@A3 | Nov 19 | IR | B |

| JOB NO. | DRAWING NO. |
|---------|-------------|
| 7942 | BOD.HT.084 |

CHARACTER AREA:
Rural Edge

| | | | | |
|-----------|------|-----------|-------|--|
| Housetype | H469 | Variation | Brick | PLOT No. As Drawn: 74, 79. Opposite: 75, 80, 103, 182. |
| Bedrooms | 4 | Persons | 8 | |
| Sq.ft | 1536 | Sq.m | 142.7 | |