

scale 1:100




NOTES


REV	DESCRIPTION	DATE	AUTH	CHK'D
A	Clipped eaves and plain verges in lieu of exposed rafters and barges Porch canopy style revised	10.02.2020	PH	PH
B	Bed 3 window size revised Porch canopy revised. Facing material changed to stone	12.05.2020	PNH	PNH




FRONT ELEVATION

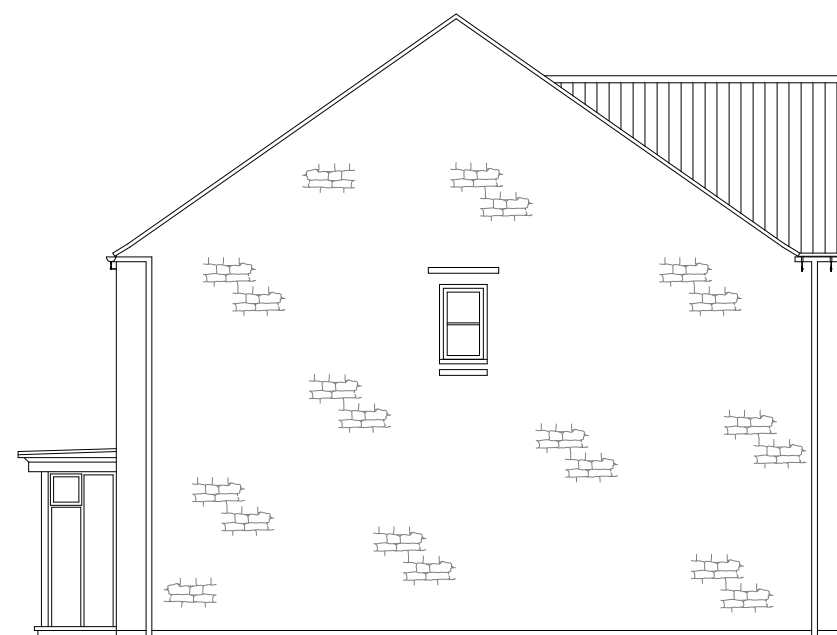

SIDE ELEVATION

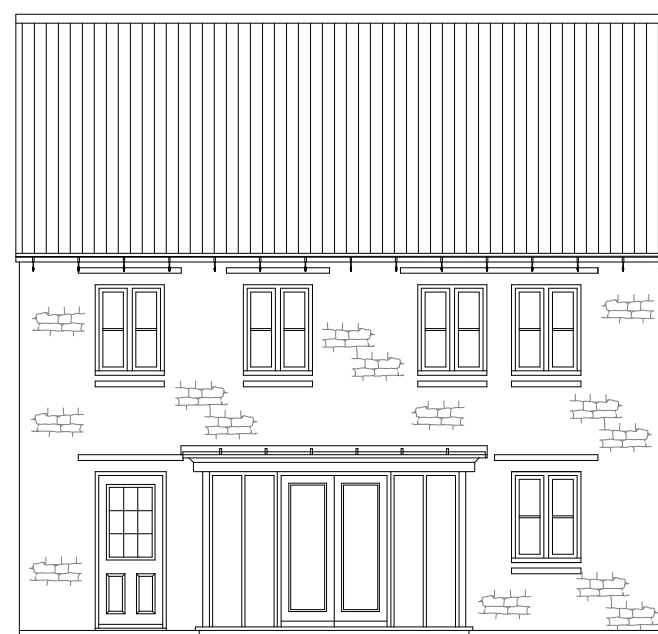

REAR ELEVATION

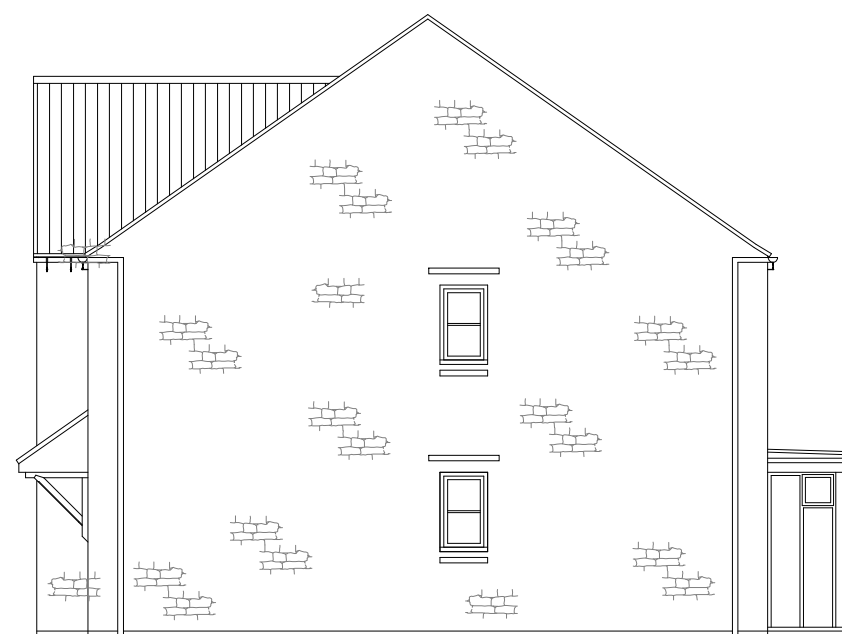

SIDE ELEVATION



PROJECT

Bodicote

DRAWING

House Type Planning Drawing
House Type: H469 (Detached)
Elevations - Sheet 2 of 2

SCALE	DATE	AUTHOR	REV
1:100@A3	Nov 19	IR	B

JOB NO.	DRAWING NO.
7942	BOD.HT.086

CHARACTER AREA:
Rural Edge

Housetype	H469	Variation	Stone	PLOT No. As Drawn: 123, 140, 152. Opposite: 122, 139, 151.
Bedrooms	4	Persons	8	
Sq.ft	1536	Sq.m	142.7	