


scale 1:100




NOTES

REV	DESCRIPTION	DATE	AUTH	CHK'D
A	WC projection omitted	13.05.2020	PNH	PNH

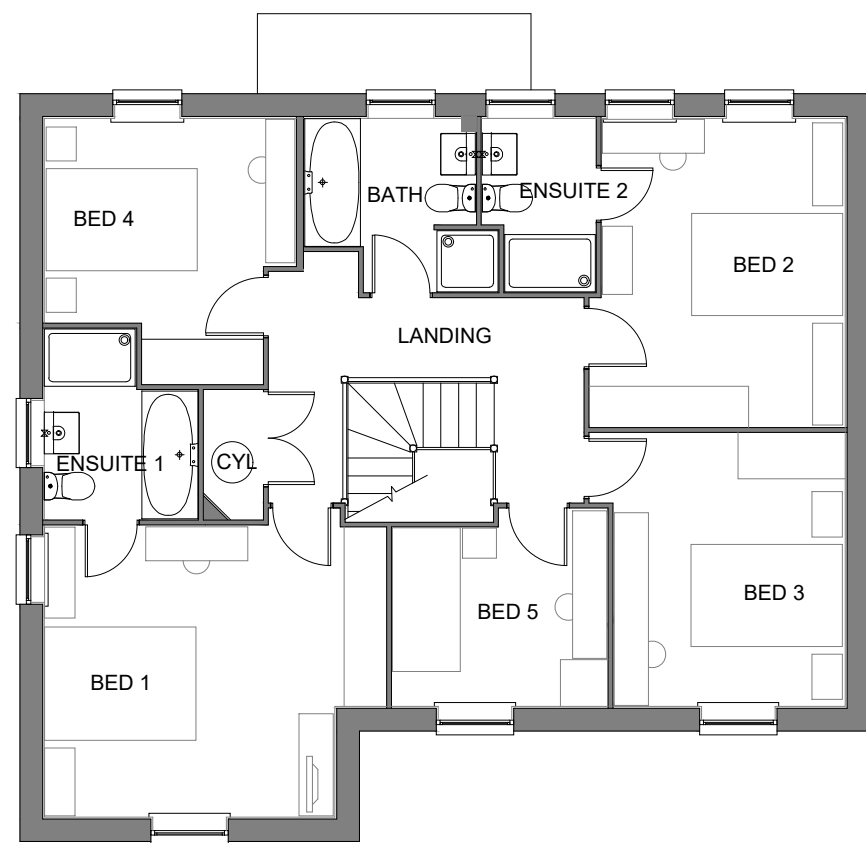

FIRST FLOOR PLAN

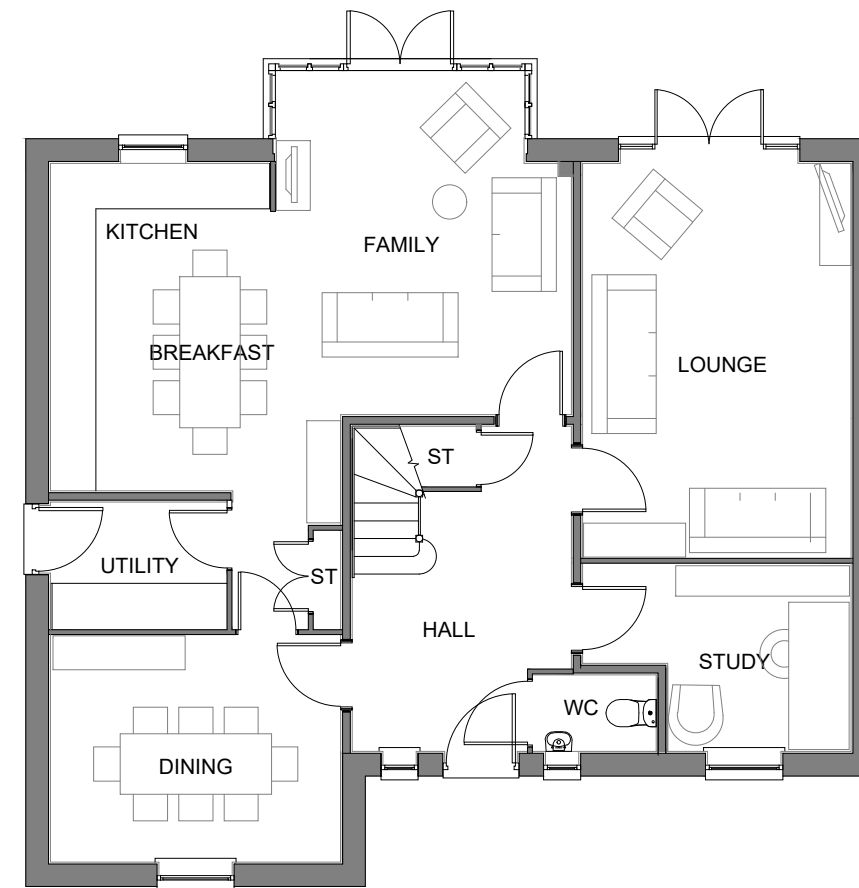

GROUND FLOOR PLAN



PROJECT

Bodicote

DRAWING

House Type Planning Drawing
House Type: H577 (Detached)
Floorplans - Sheet 1 of 2

SCALE	DATE	AUTHOR	REV
1:100@A3	Nov 19	IR	A

JOB NO.	DRAWING NO.
7942	BOD.HT.089

CHARACTER AREA:
Rural Edge

Housetype	H577	Variation	Brick	PLOT No. As Drawn: 58, 59, 60,150. Opposite: 99, 100, 124, 125.
Bedrooms	5	Persons	9	
Sq.ft	1972	Sq.m	182	