

scale 1:100



NOTES

REV	DESCRIPTION	DATE	AUTH	CHK'D
A	Unit now all render. Clipped eaves and plain verges in lieu of exposed rafters and barge boards	23.01.2020	PH	PH
B	WC projection omitted	13.05.2020	PNH	PNH




**FRONT ELEVATION**



**SIDE ELEVATION**



**REAR ELEVATION**

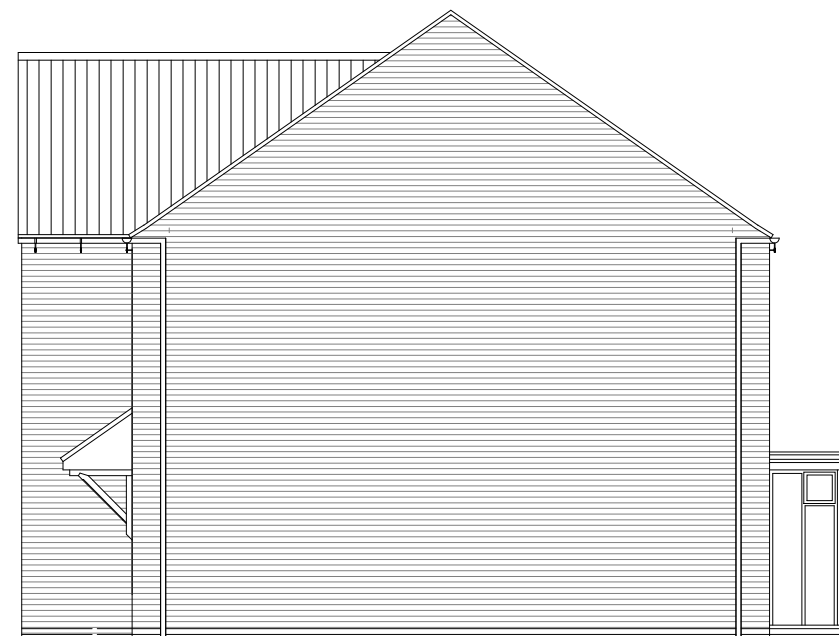

**SIDE ELEVATION**



PROJECT

Bodicote

DRAWING

House Type Planning Drawing  
House Type: H577 (Detached)  
Elevations - Sheet 2 of 2

SCALE	DATE	AUTHOR	REV
1:100@A3	Nov 19	IR	B

JOB NO.	DRAWING NO.
7942	BOD.HT.090

CHARACTER AREA:  
Rural Edge

Housetype	H577	Variation	Brick	PLOT No. As Drawn: 58, 59, 60,150. Opposite: 99, 100, 124, 125.
Bedrooms	5	Persons	9	
Sq.ft	1972	Sq.m	182	