


scale 1:100



NOTES

REV	DESCRIPTION	DATE	AUTH	CHK'D
-----	-------------	------	------	-------

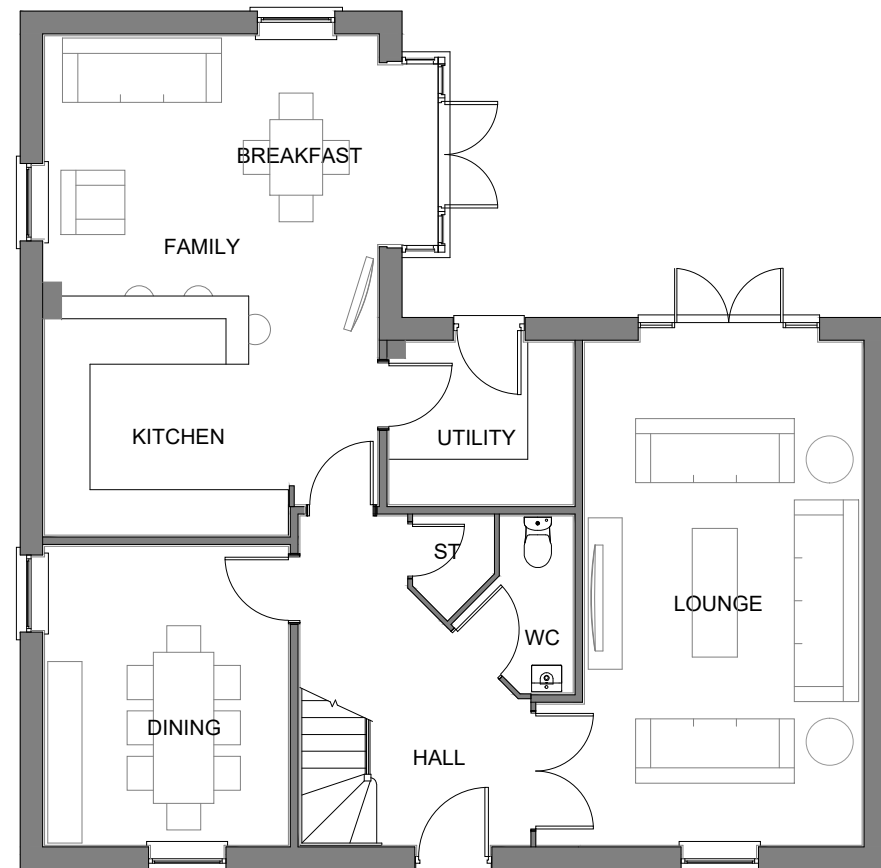

GROUND FLOOR PLAN



FIRST FLOOR PLAN



PROJECT

Bodicote

DRAWING

House Type Planning Drawing
 House Type: H588 (Detached)
 Floorplans - Sheet 1 of 2

SCALE	DATE	AUTHOR	REV
1:100@A3	May 2020	PH	*

JOB NO.	DRAWING NO.
7942	BOD.HT.092.1A

CHARACTER AREA:

Rural Edge

Housetype	H588	Variation	Stone	PLOT No. As Drawn: 57. Opposite: 102.
Bedrooms	5	Persons	9	
Sq.ft	1983	Sq.m	184	