

GRP chimneys apply to selected plots only, please refer to the Materials layout.

scale 1:100




NOTES

REV	DESCRIPTION	DATE	AUTH	CHK'D
A	Facing material changed to stone Porch canopy simplified	19.05.2020	PH	PH



**FRONT ELEVATION**

**SIDE ELEVATION**

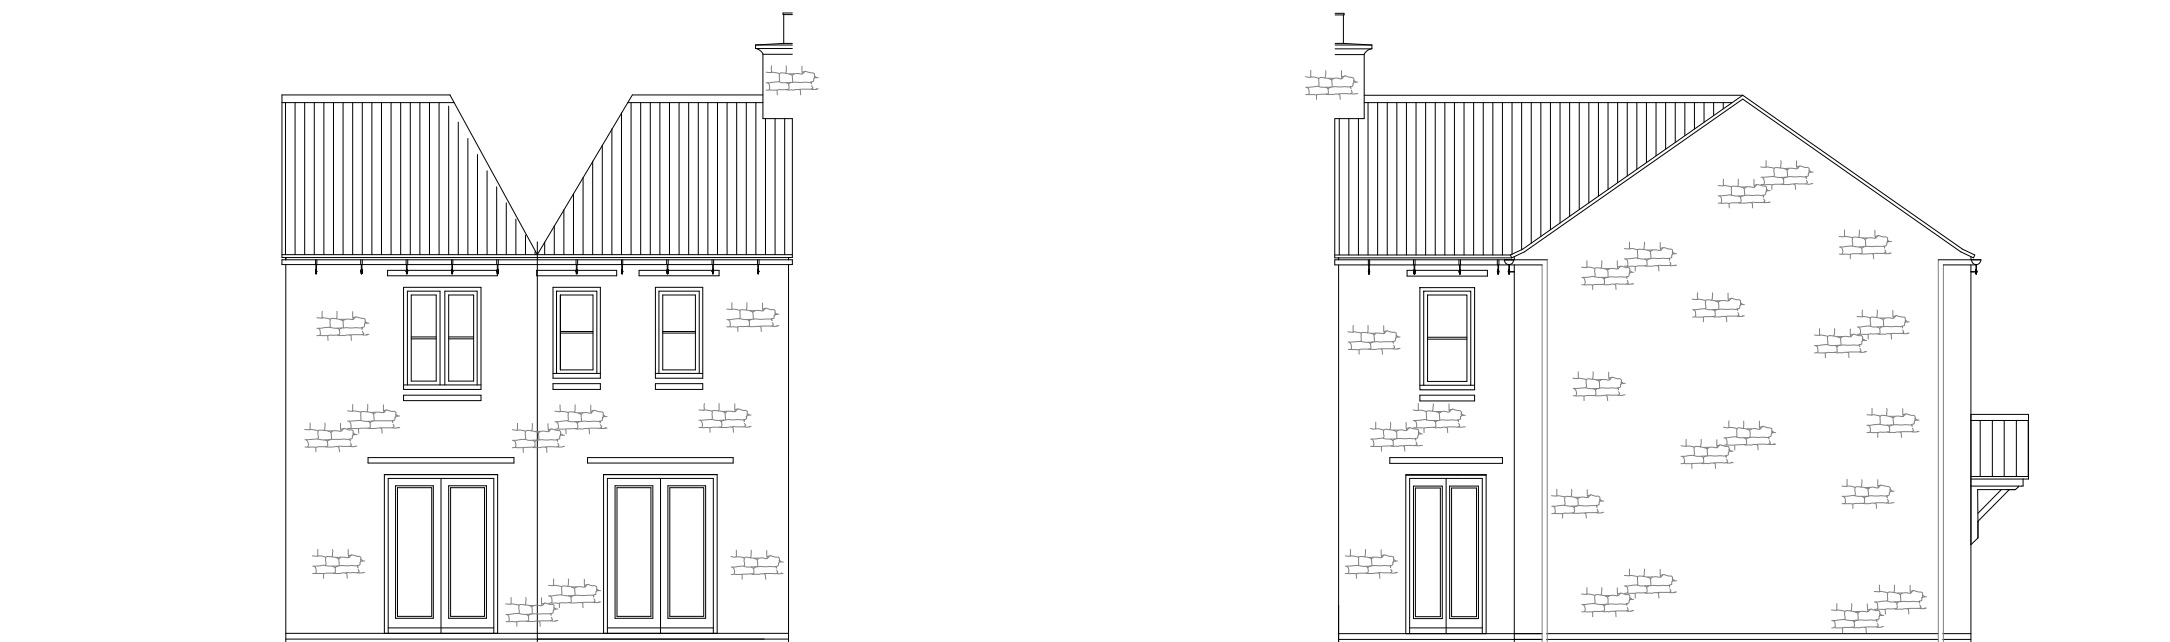

**REAR ELEVATION**

**SIDE ELEVATION**



PROJECT

Bodicote

DRAWING

House Type Planning Drawing  
House Type: P331 (Semi-Detached)  
Elevations - Sheet 2 of 2

SCALE	DATE	AUTHOR	REV
1:100@A3	10.02.2020	PH	A

JOB NO.	DRAWING NO.
7942	BOD.HT.094

CHARACTER AREA:  
Saltway Edge

Housetype	P331	Variation	Render	PLOT No. - As Drawn: 169. Opposite: 168.
Bedrooms	3	Persons	5	
Sq.ft	1001	Sq.m	93	