


GRP chimneys apply to selected plots only, please refer to the Materials layout.

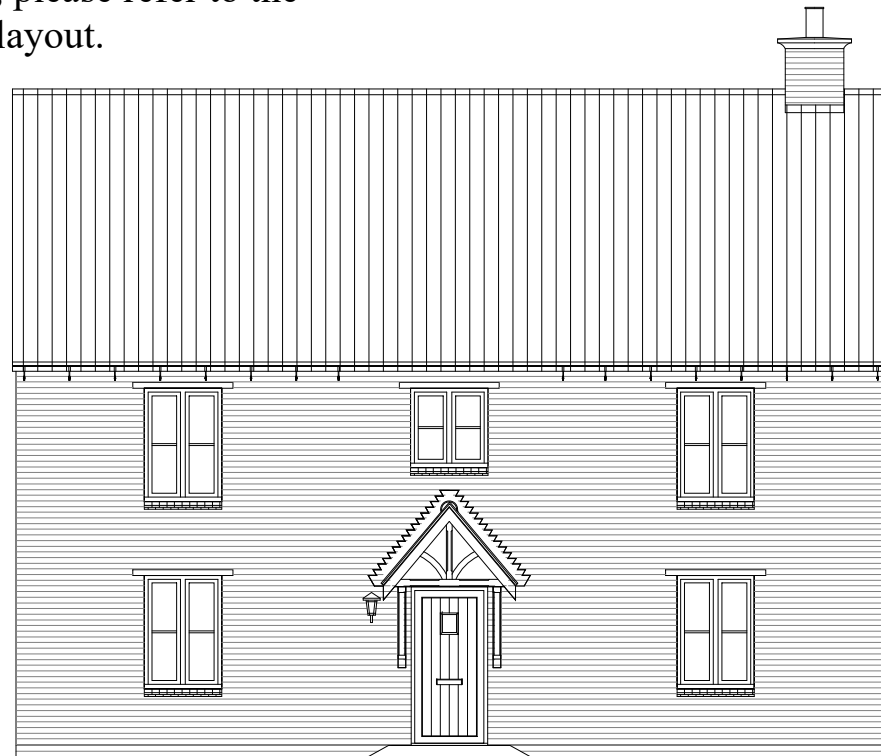

FRONT ELEVATION 1



FRONT ELEVATION 2



REAR ELEVATION



SIDE ELEVATION

scale 1:100



NOTES

REV	DESCRIPTION	DATE	AUTH	CHK'D
A	Unit now all render. Clipped eaves and plain verges in lieu of exposed rafters and barge boards	23.01.2020	PH	PH
B	Front recess omitted. Additional window added to bed 1	12.05.2020	PNH	PNH



PROJECT

Bodicote

DRAWING

House Type Planning Drawing
House Type: H588 (Detached)
Elevations - Sheet 2 of 2

SCALE	DATE	AUTHOR	REV
1:100@A3	Nov 19	IR	B

JOB NO.	DRAWING NO.
7942	BOD.HT.102

CHARACTER AREA:
Saltway Edge

Housetype	H588	Variation	Brick	PLOT No. As Drawn: 155. Opposite: 165.
Bedrooms	5	Persons	9	
Sq.ft	1983	Sq.m	184	