


scale 1:50




NOTES

REV	DESCRIPTION	DATE	AUTH	CHK'D
B	Plot nos. adjusted to suit layout	26.05.20		IR
A	Plot nos. adjusted to suit layout	28.02.20	AW	IR

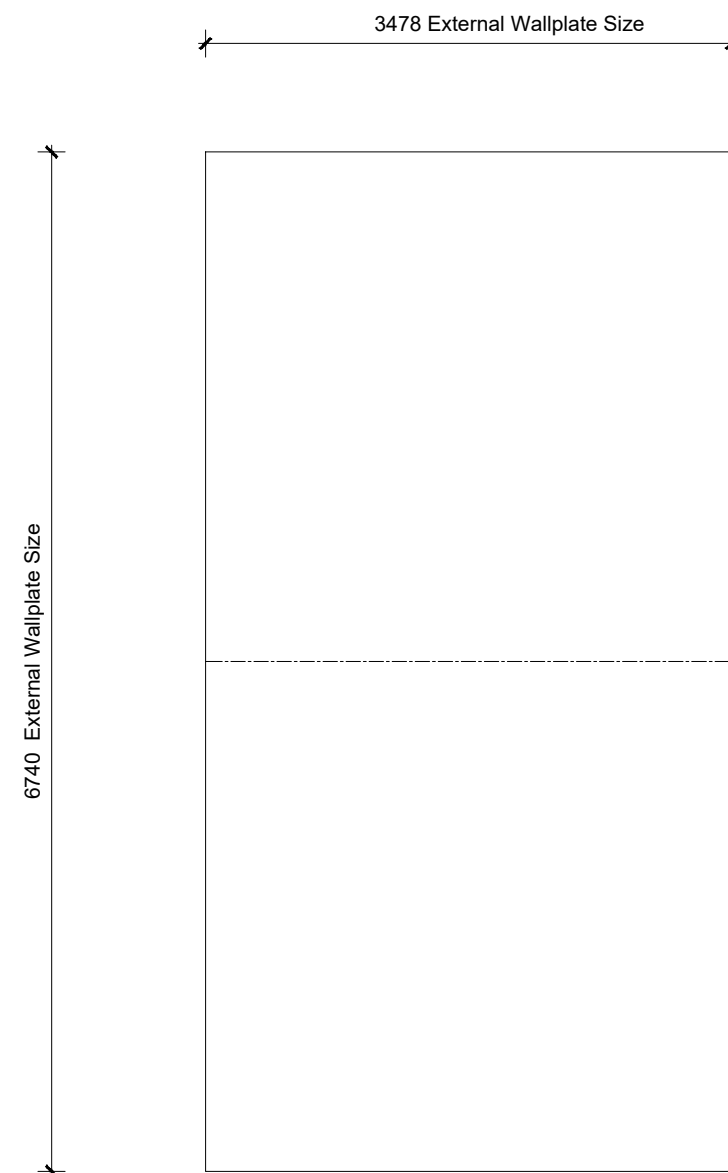

**ROOF PLAN**

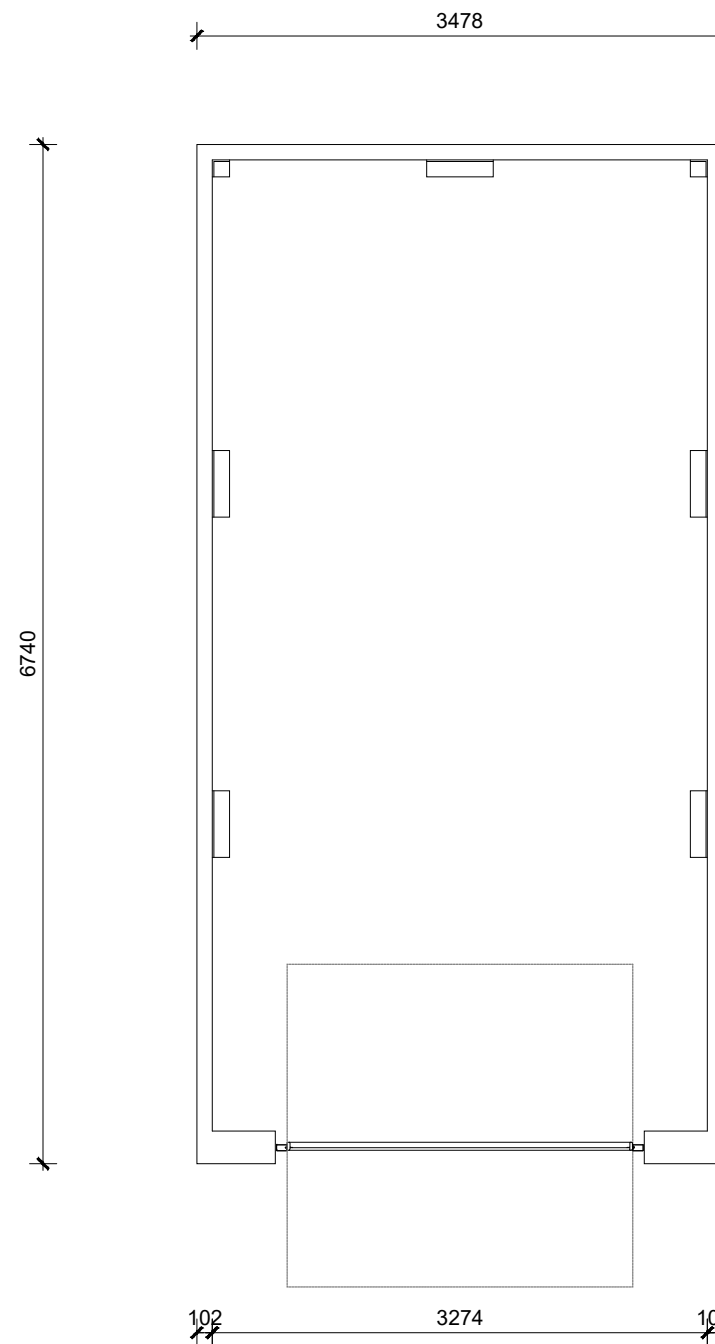

**FLOOR PLAN**

PLOT No. -  
As Drawn:  
13,40,55,56,75,79,101,107,120,122,123,136,139,148,149,  
170,171,172,173,186,191,194,201,231,250,262,265 & 278



PROJECT

Bodicote

DRAWING

Garage Planning Drawing  
Dual Branded Garage: LSG1H8  
Floorplans - Sheet 1 of 2

SCALE	DATE	AUTHOR	CHK'D
1:50@A3	Nov 19	IR	

JOB NO.	DRAWING NO.	REV
7942	BOD-GA-188	B

CHARACTER AREA

See Plot Numbers