


scale 1:50



NOTES

REV	DESCRIPTION	DATE	AUTH	CHK'D
B	Plot nos. adjusted to suit layout	25.05.20	IR	
A	Plot nos. adjusted to suit layout	28.02.20	AW	IR

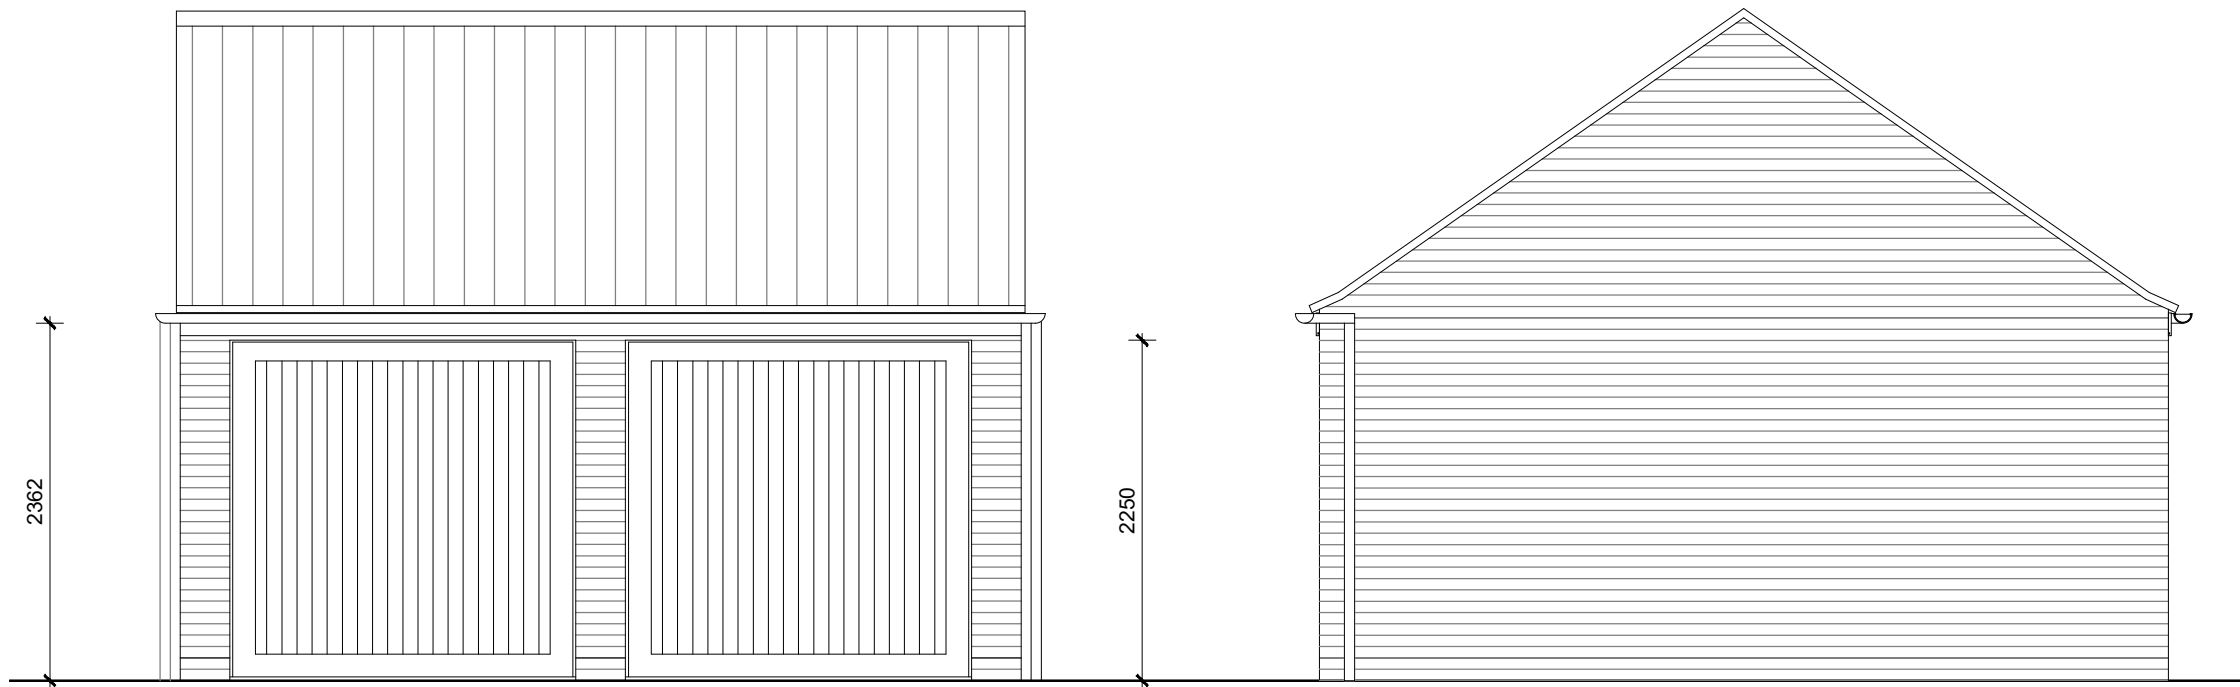

**FRONT ELEVATION**

RWP

**SIDE ELEVATION**



**REAR ELEVATION**

RWP

**SIDE ELEVATION**



PROJECT

Bodicote

DRAWING

Garage Planning Drawing  
Dual Branded Garage: SDG1H8  
Elevations - Sheet 2 of 2

SCALE	DATE	AUTHOR	CHK'D
1:50@A3	Nov 19	IR	

JOB NO.	DRAWING NO.	REV
7942	BOD-GA-197	B

CHARACTER AREA

See Plot Numbers

PLOT No. -  
As Drawn:  
57,58,59,60,77,78,98,99,121,125,150,155,165,166  
&181