



scale 1:50

 


NOTES

REV	DESCRIPTION	DATE	AUTH	CHK'D
B	Plot nos. adjusted to suit layout	25.05.20	IR	
A	Plot nos. adjusted to suit layout	28.02.20	AW	IR

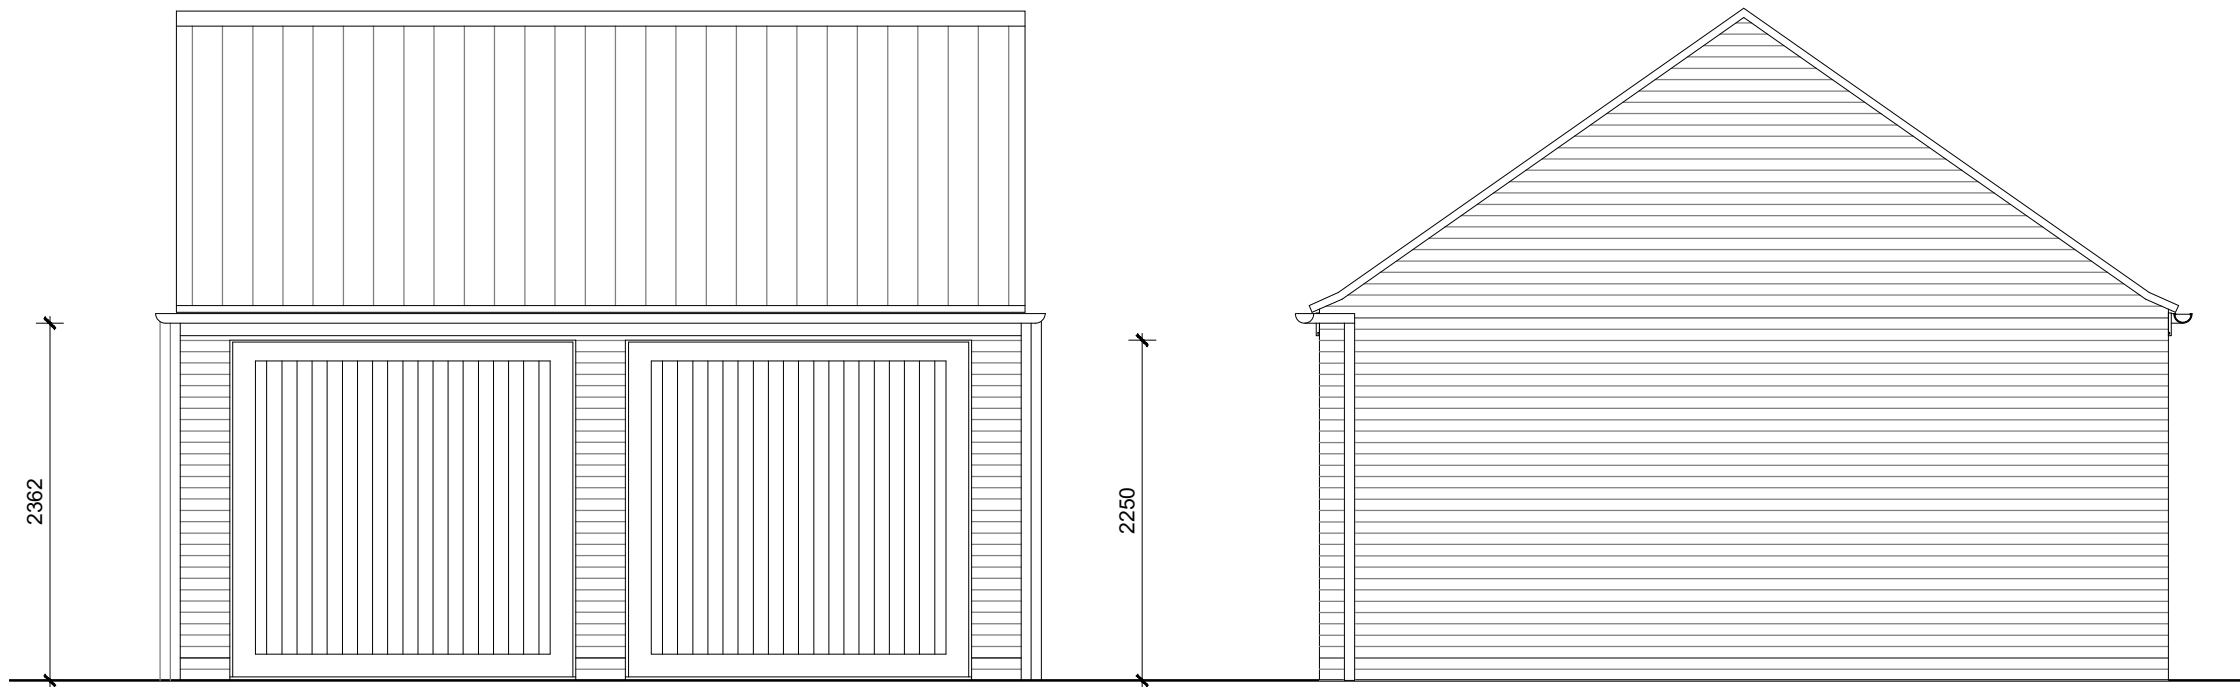

FRONT ELEVATION

SIDE ELEVATION

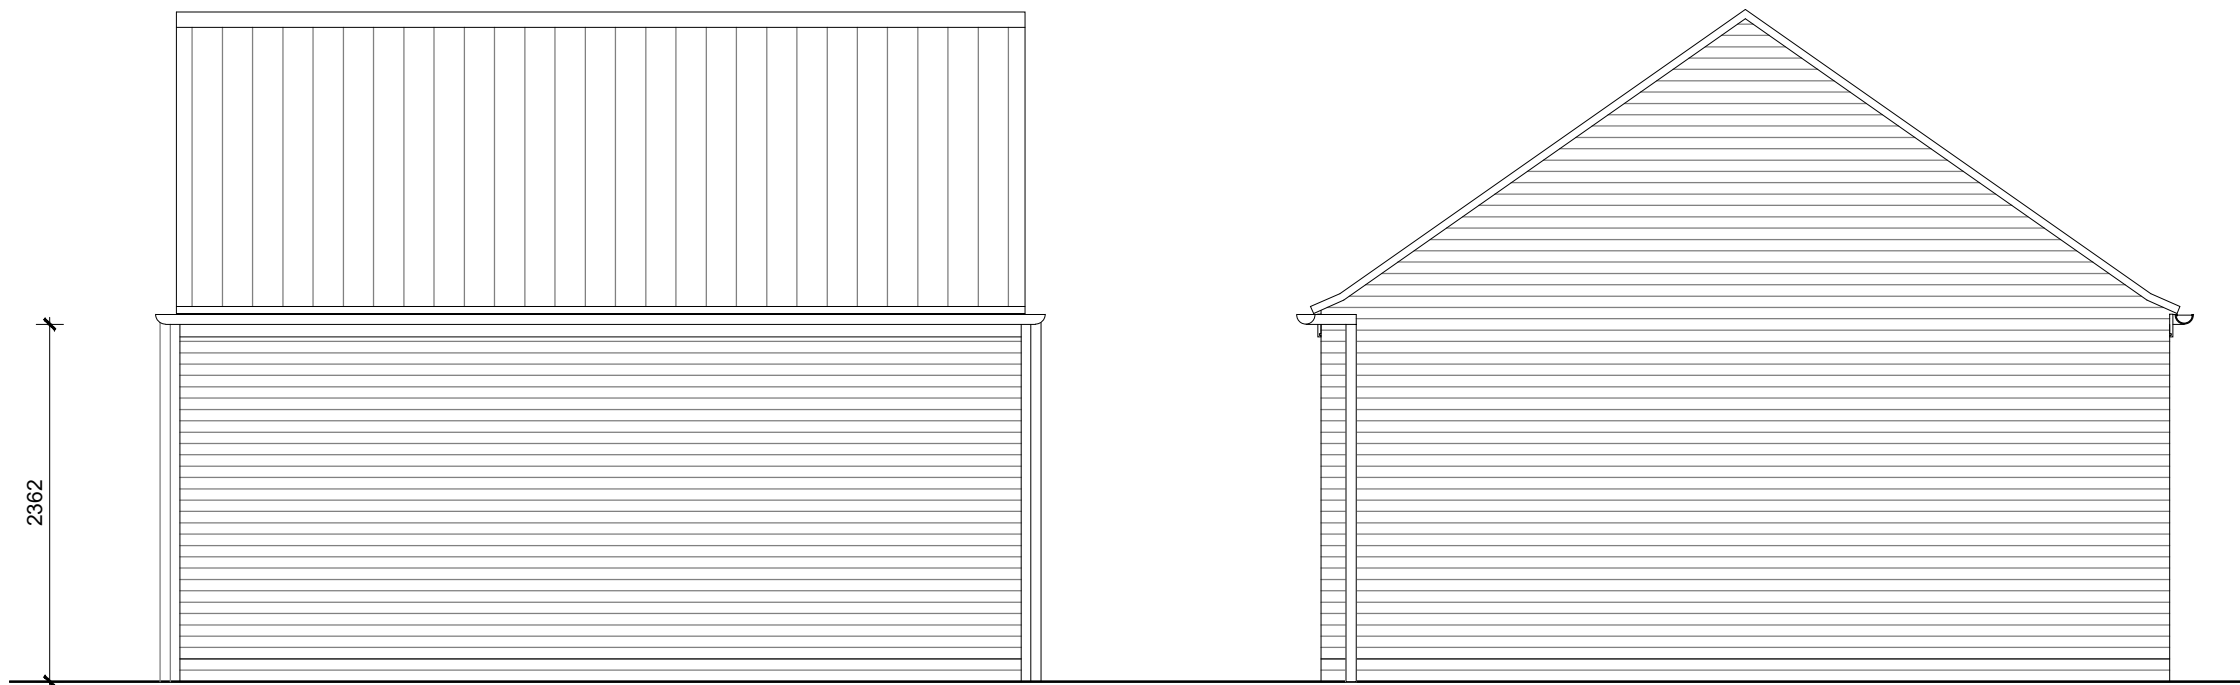

REAR ELEVATION

SIDE ELEVATION

PLOT No. -
As Drawn: 4,3,5,6,217,237,238,239,272 & 273



DAVID WILSON HOMES
WHERE QUALITY LIVES

PROJECT

Bodicote

DRAWING

Garage Planning Drawing
Dual Branded Garage: SDG2H8
Elevations - Sheet 2 of 2

SCALE	DATE	AUTHOR	CHK'D
1:50@A3	Nov 19	IR	

JOB NO.	DRAWING NO.	REV
7942	BOD-GA-199	B

CHARACTER AREA

See Plot Numbers