




Section B-B AS EXISTING

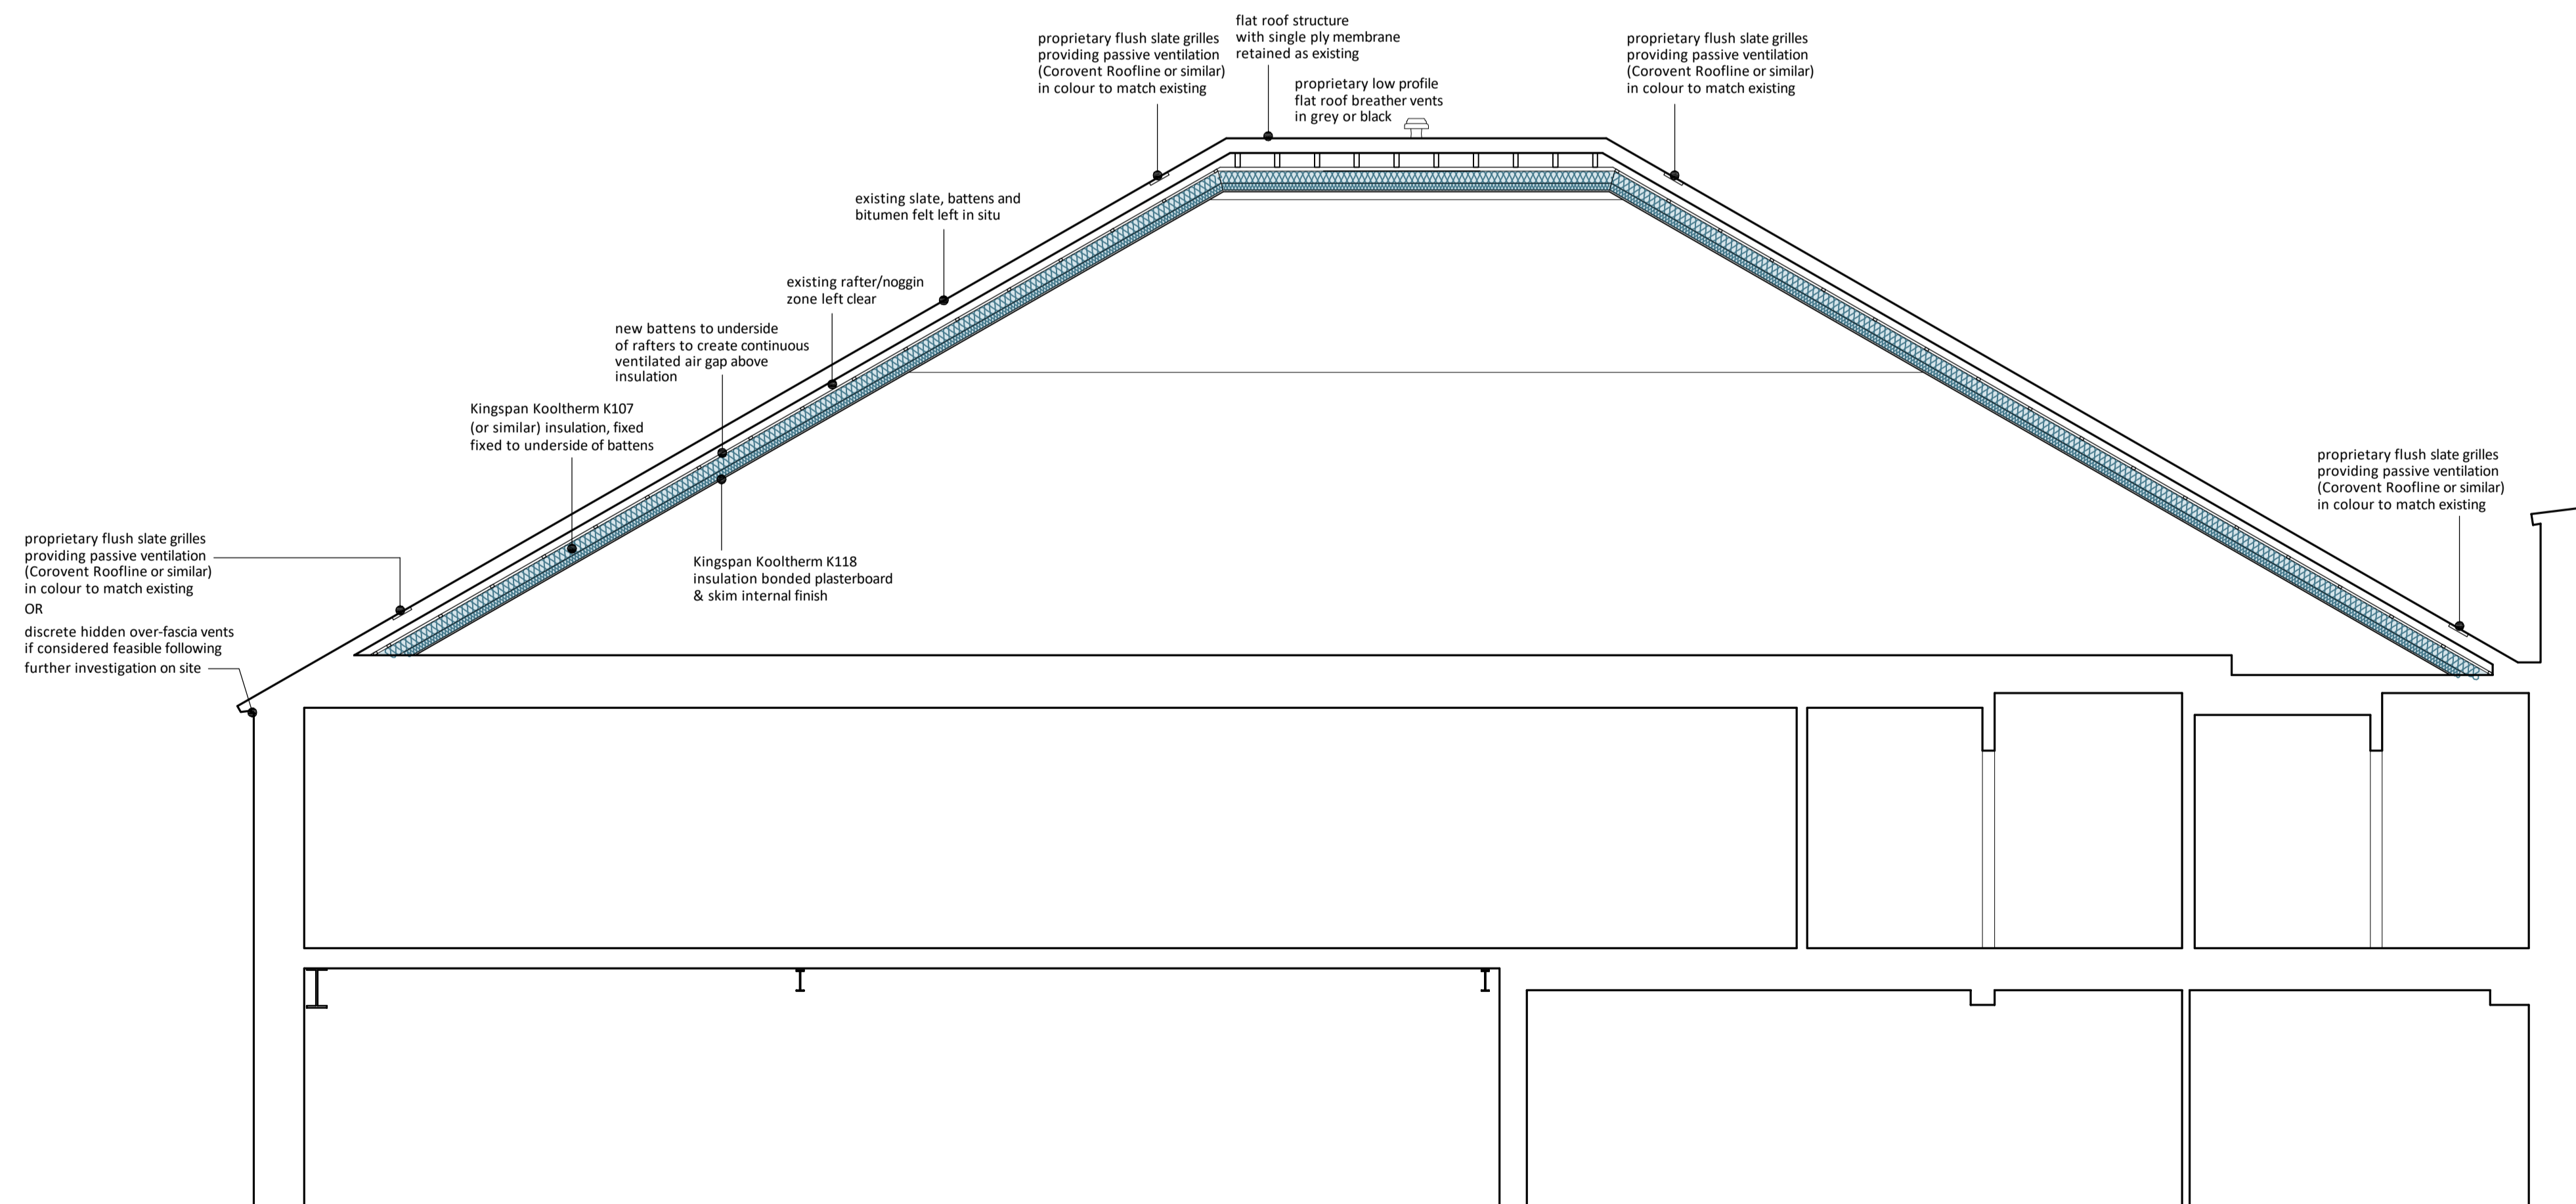

Section B-B AS PROPOSED

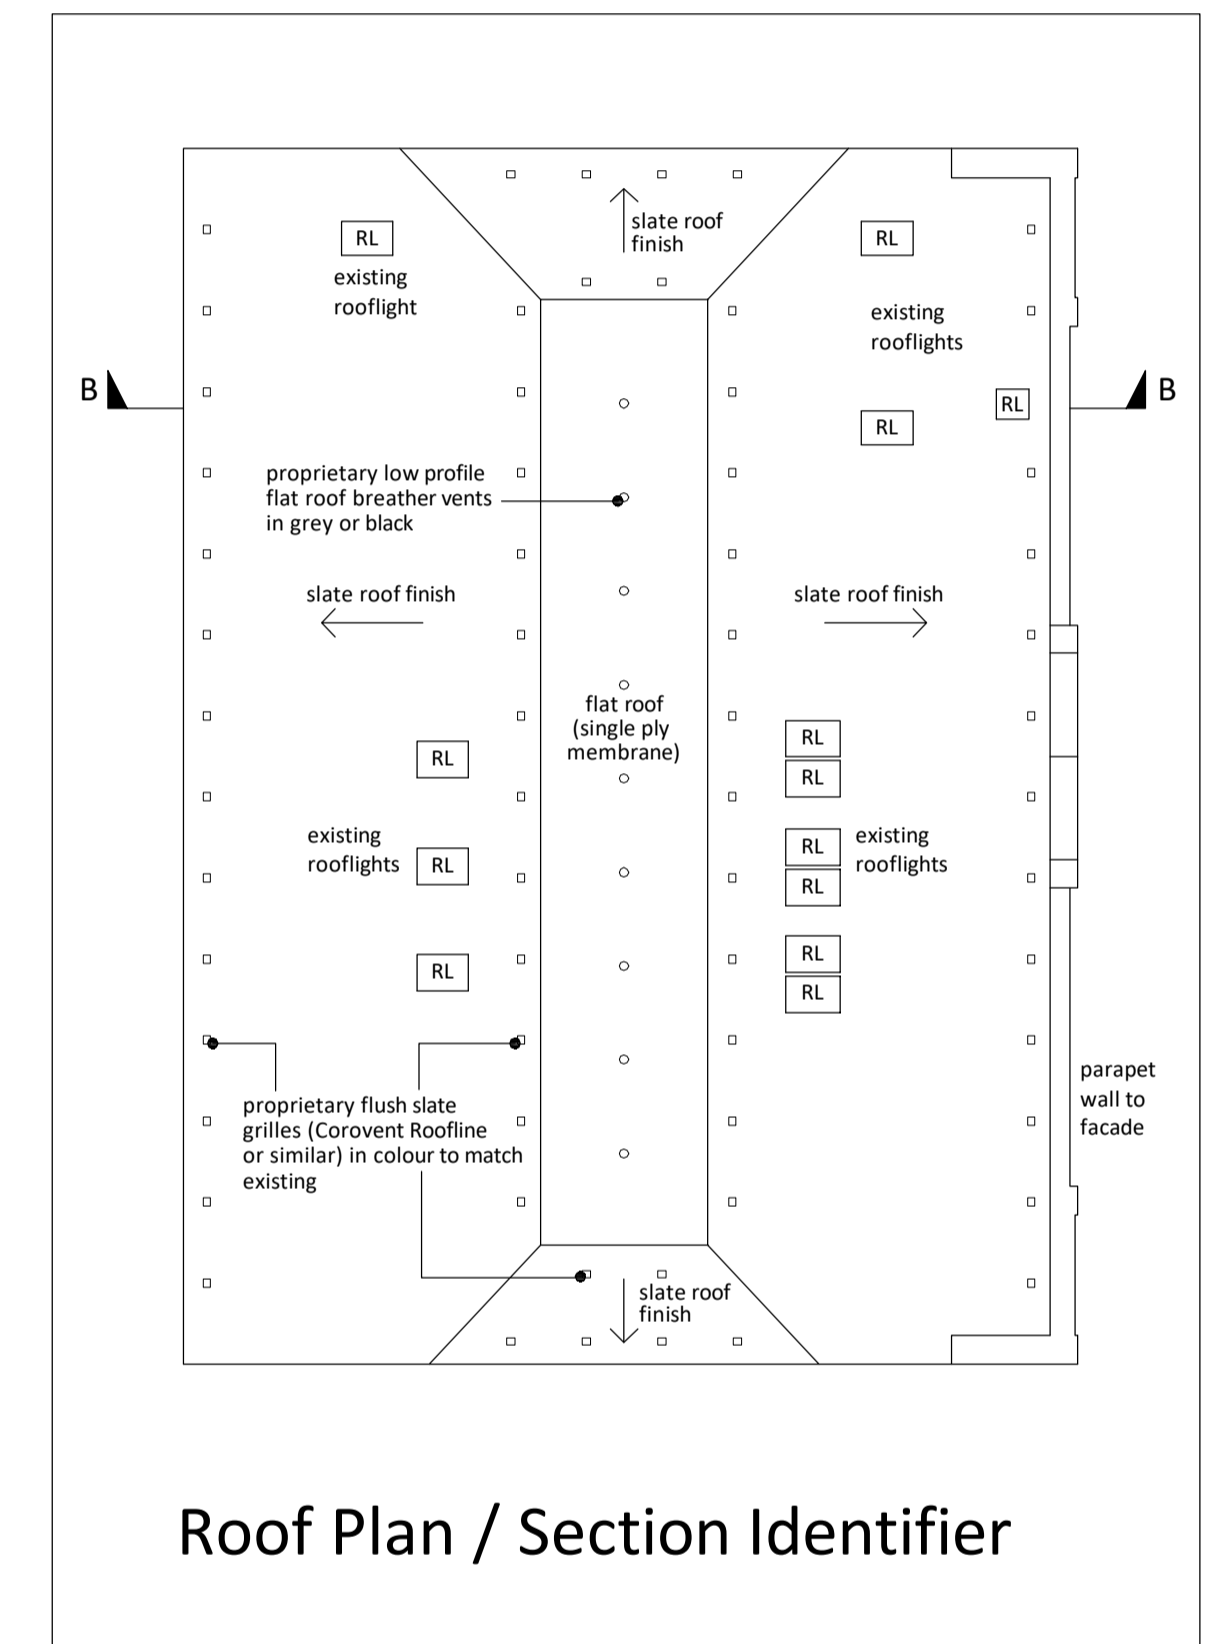

Roof Plan / Section Identifier

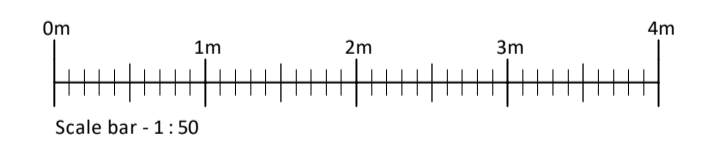

Rev. 'A' (11.06.2019) - Insulation specification amended.  
© 2019 Cleford Essex Associates Ltd. All rights reserved.

**Cleford Essex Associates**

14 White Lion Walk, Banbury, Oxon. OX16 5UD.  
Telephone 01295 257556.

Project The Old Malthouse, St. Johns Road, Banbury, Oxfordshire.

Drawing ROOF INSULATION  
Section B : B as existing and proposed.

Scale 1 : 50

Date June 2019

Sheet Size A1

DRAWING No. 1936 - 02.A