




Section A-A AS EXISTING

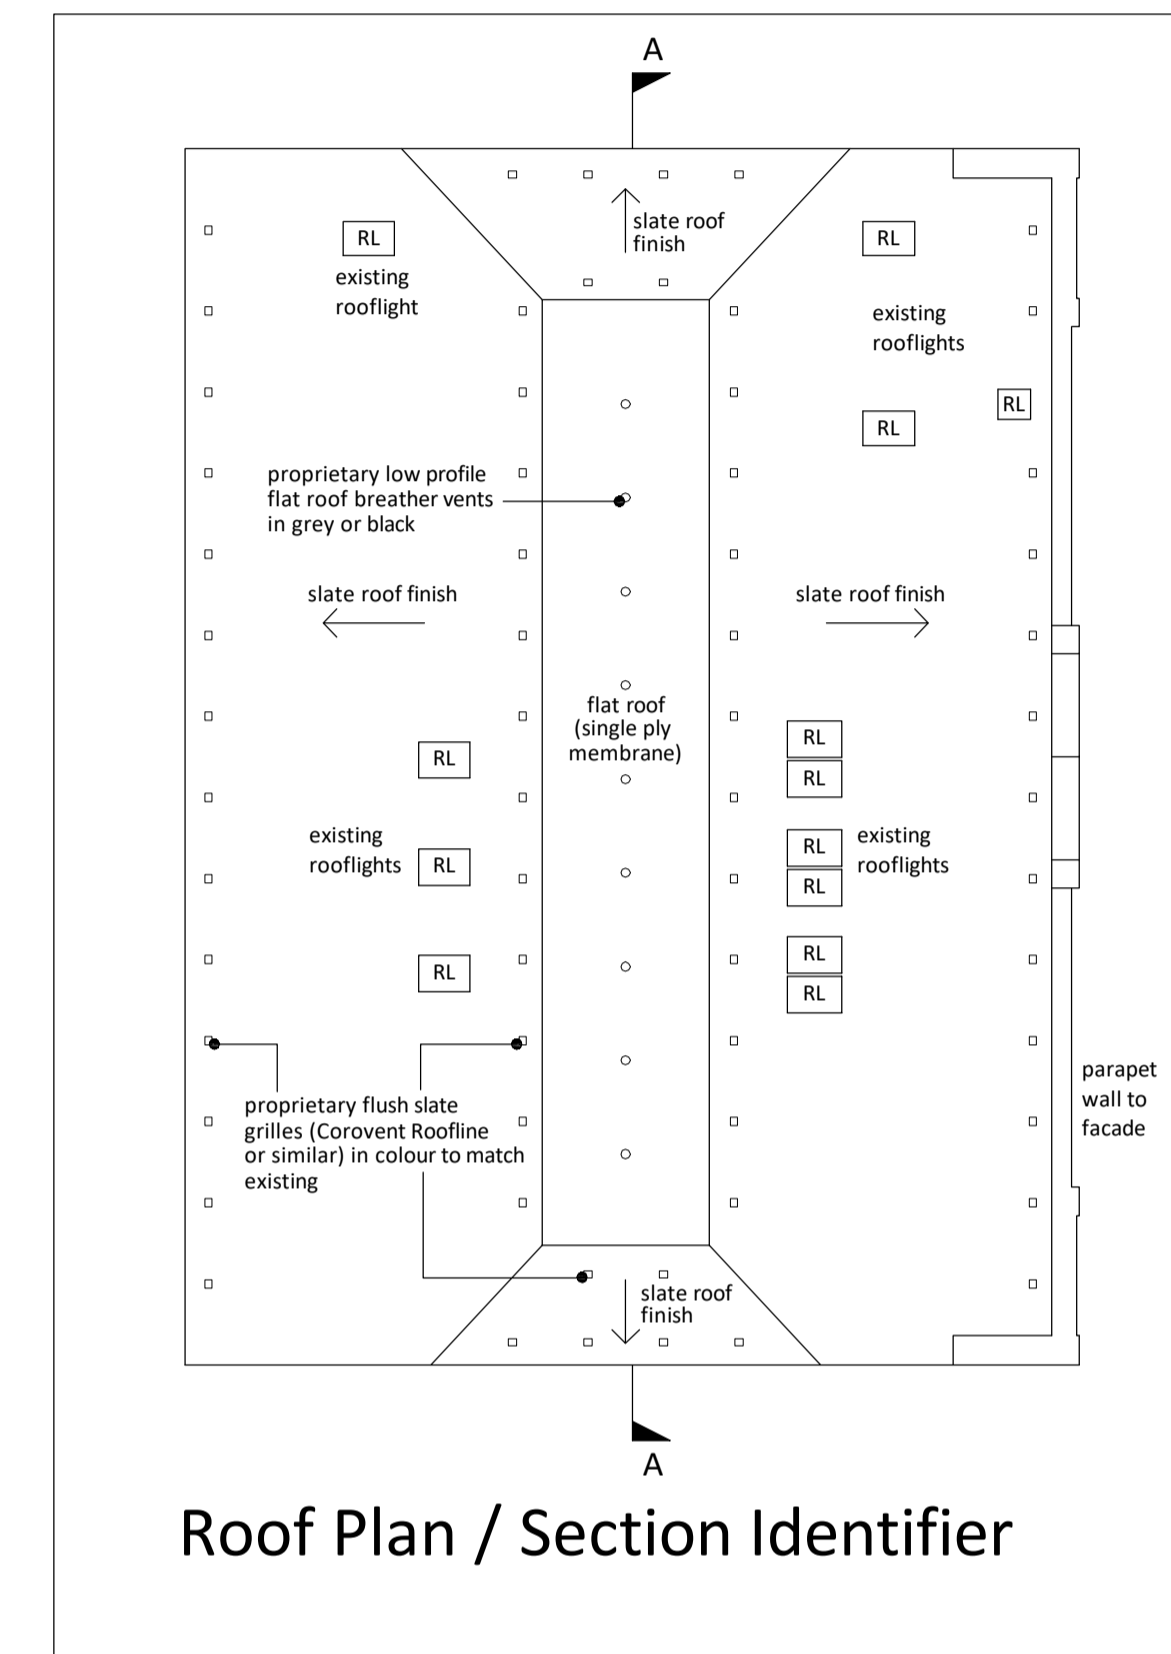

Roof Plan / Section Identifier

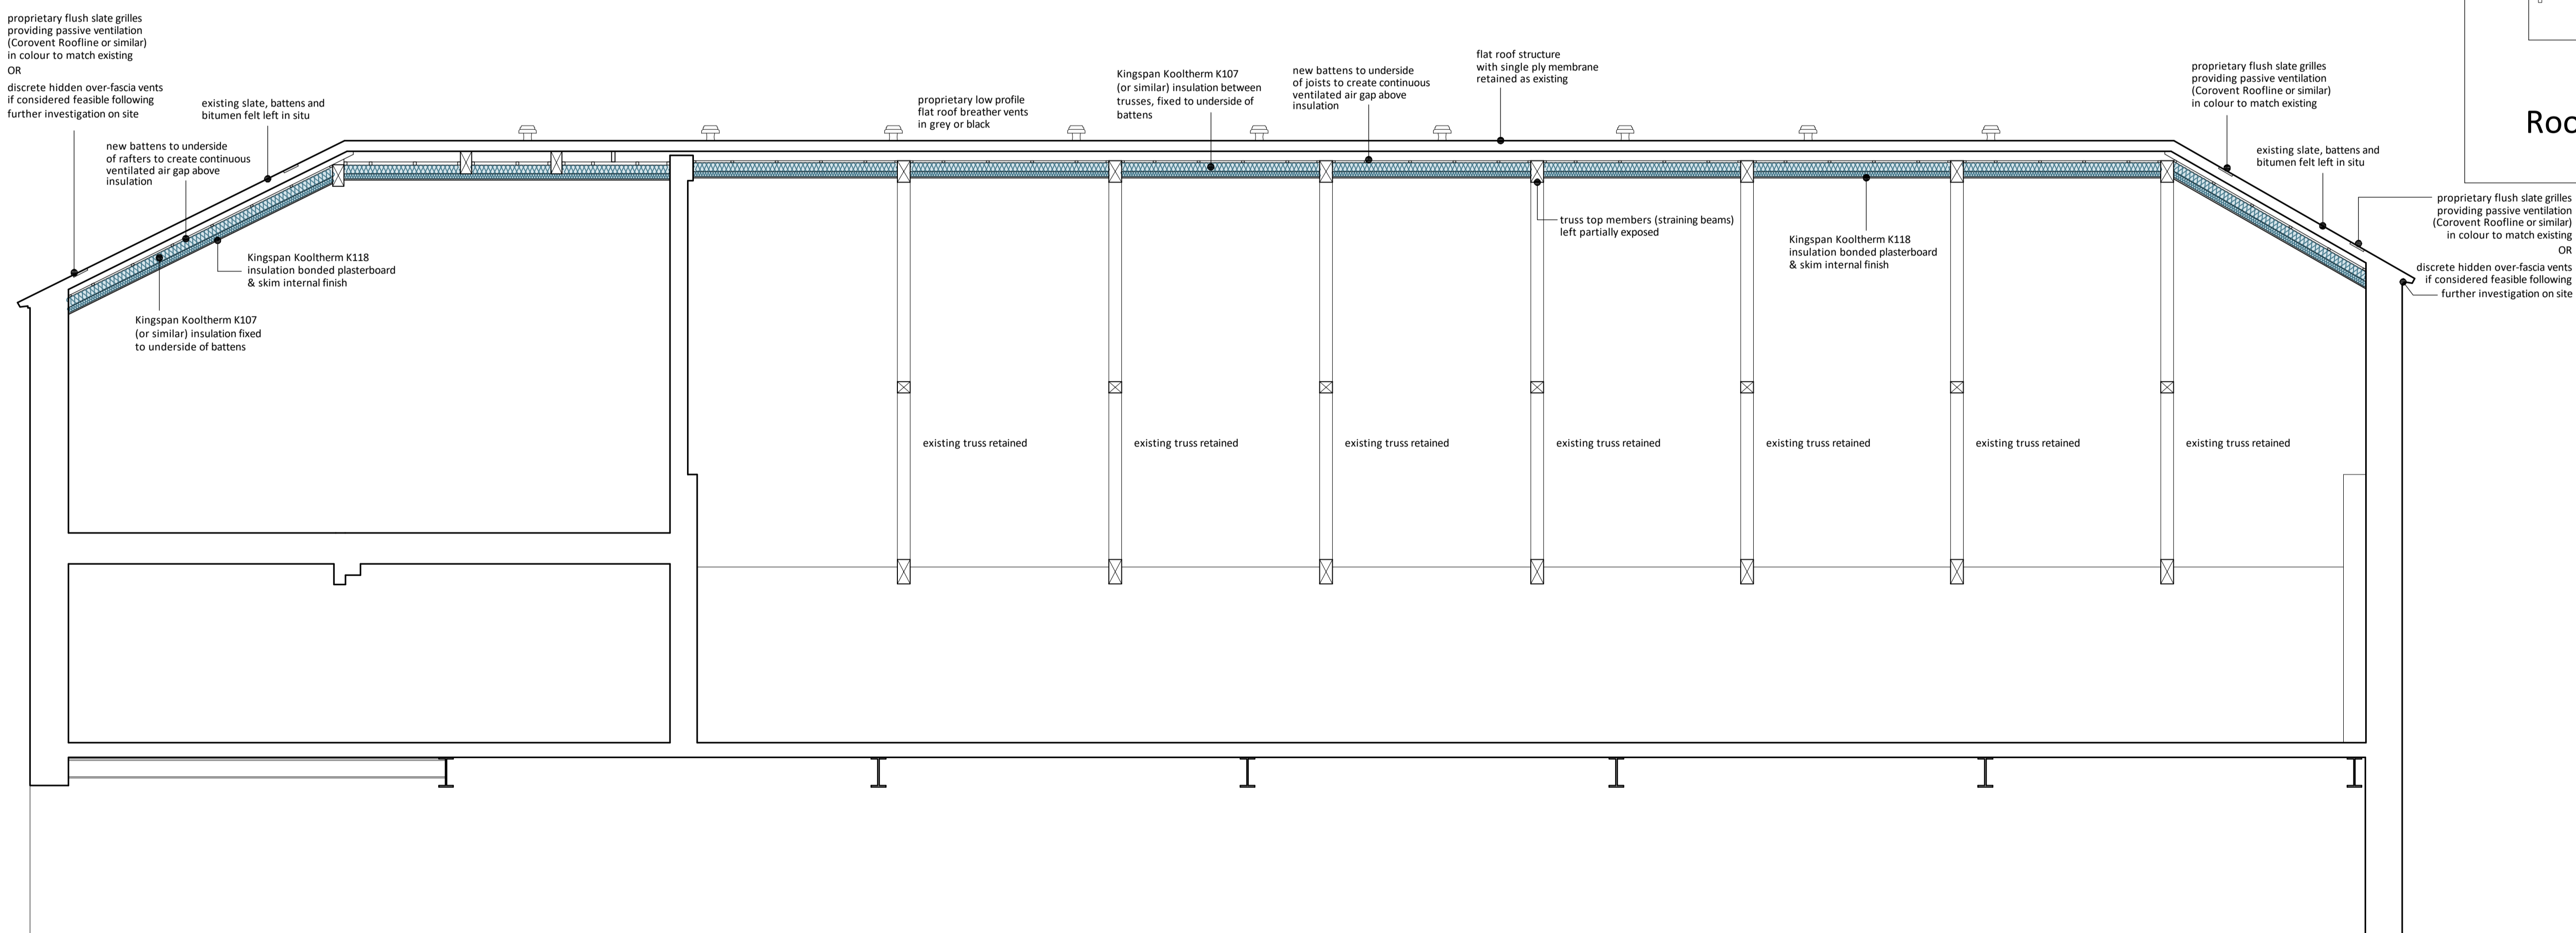

Section A-A AS PROPOSED

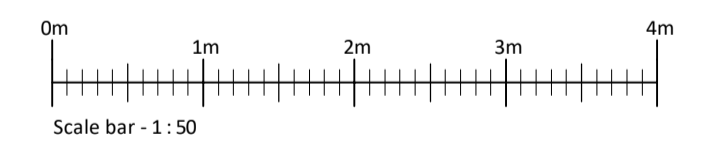

Rev. 'A' (11.06.2019) - Insulation specification amended.
 © 2019 Clefjord Essex Associates Ltd. All rights reserved.

Clefjord Essex Associates

14 White Lion Walk, Banbury, Oxon. OX16 5UD.
 Telephone 01295 257556.

Project The Old Malthouse, St. John's Road,
 Banbury, Oxfordshire.
 Drawing ROOF INSULATION
 Section A : A as existing and proposed.
 Scale 1 : 50
 Date June 2019
 Sheet Size A1

DRAWING No. 1936 - 01.A