



LOCATION PLAN 1:1250.

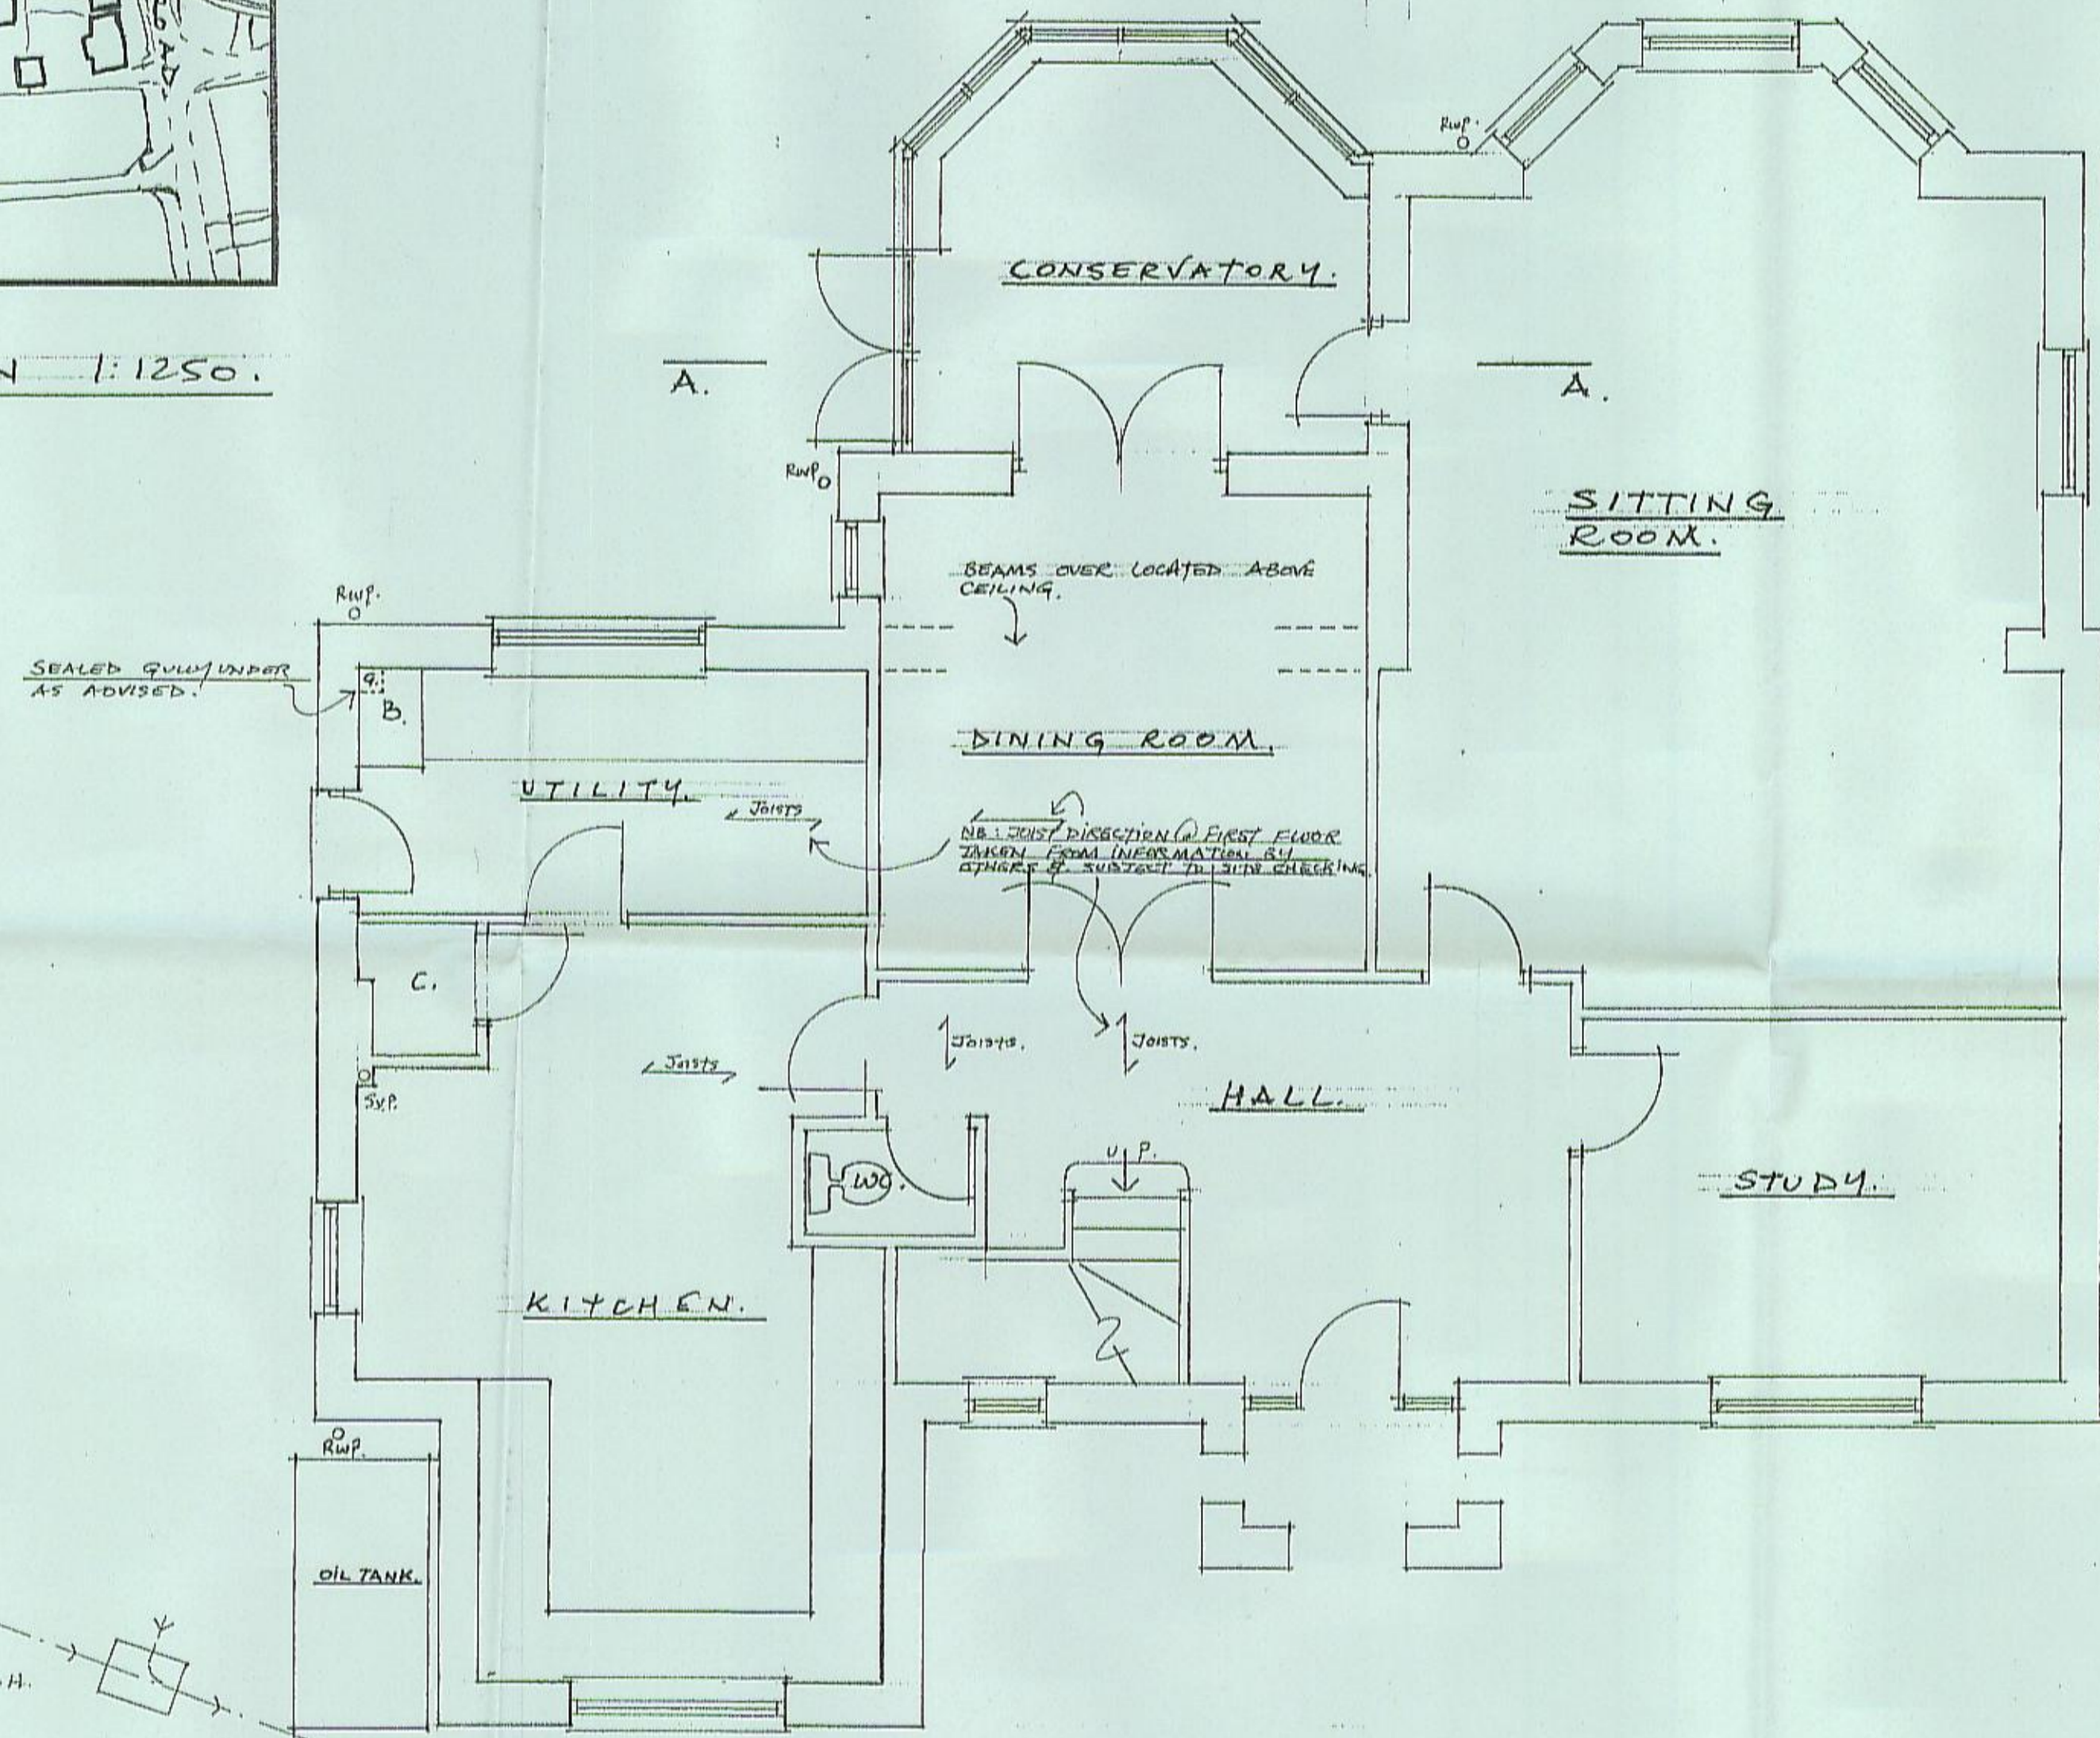

GROUND FLOOR PLAN.

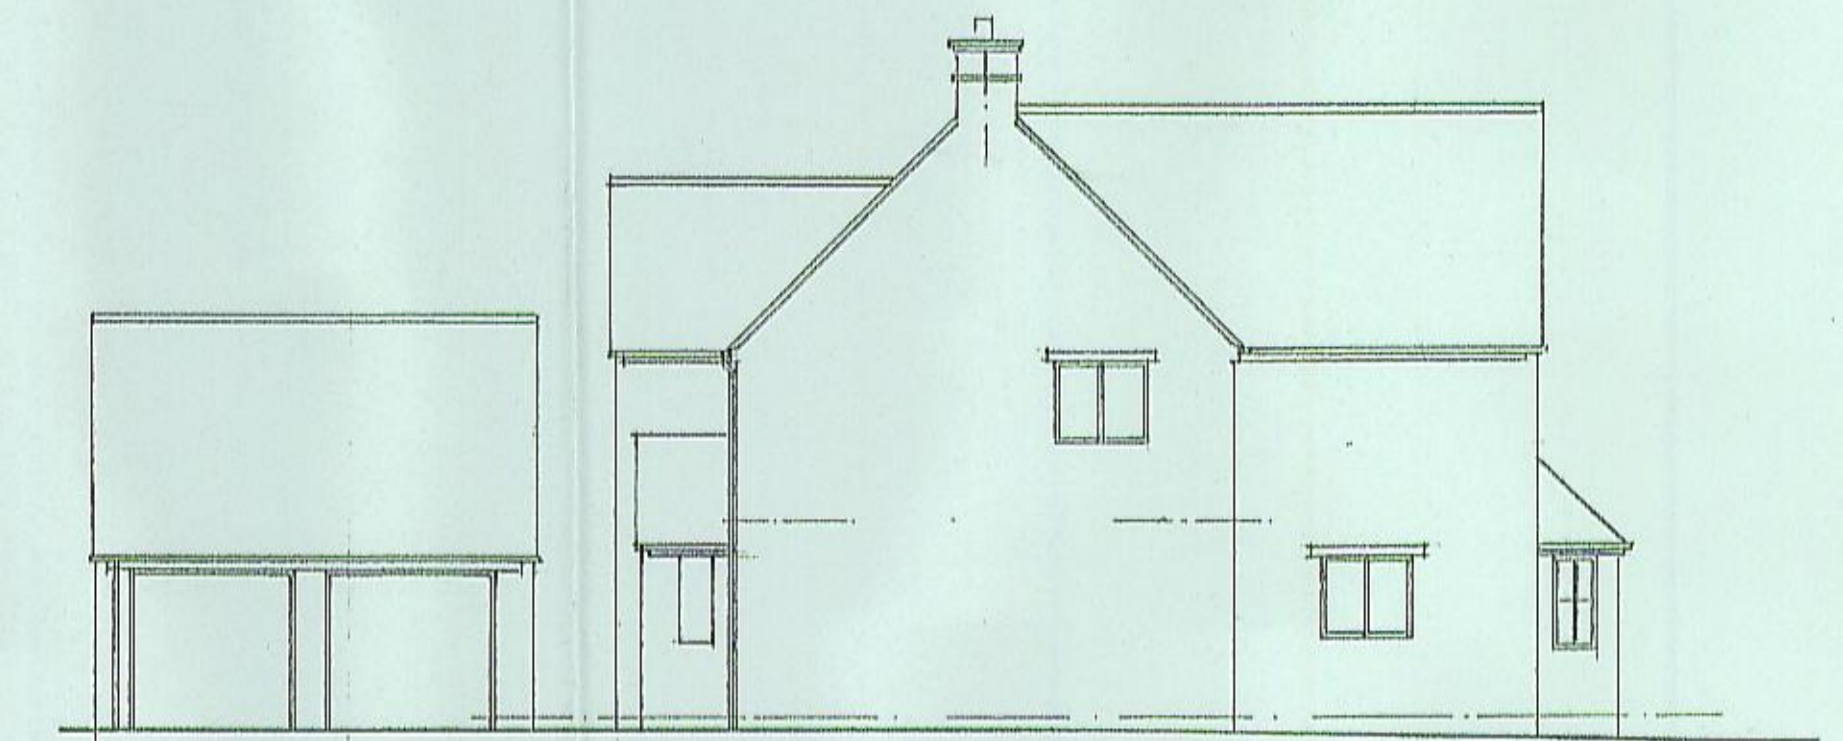


SIDE ELEVATION.




SIDE ELEVATION.

TIMBER LEANED STAIRS NOT MEASURED.

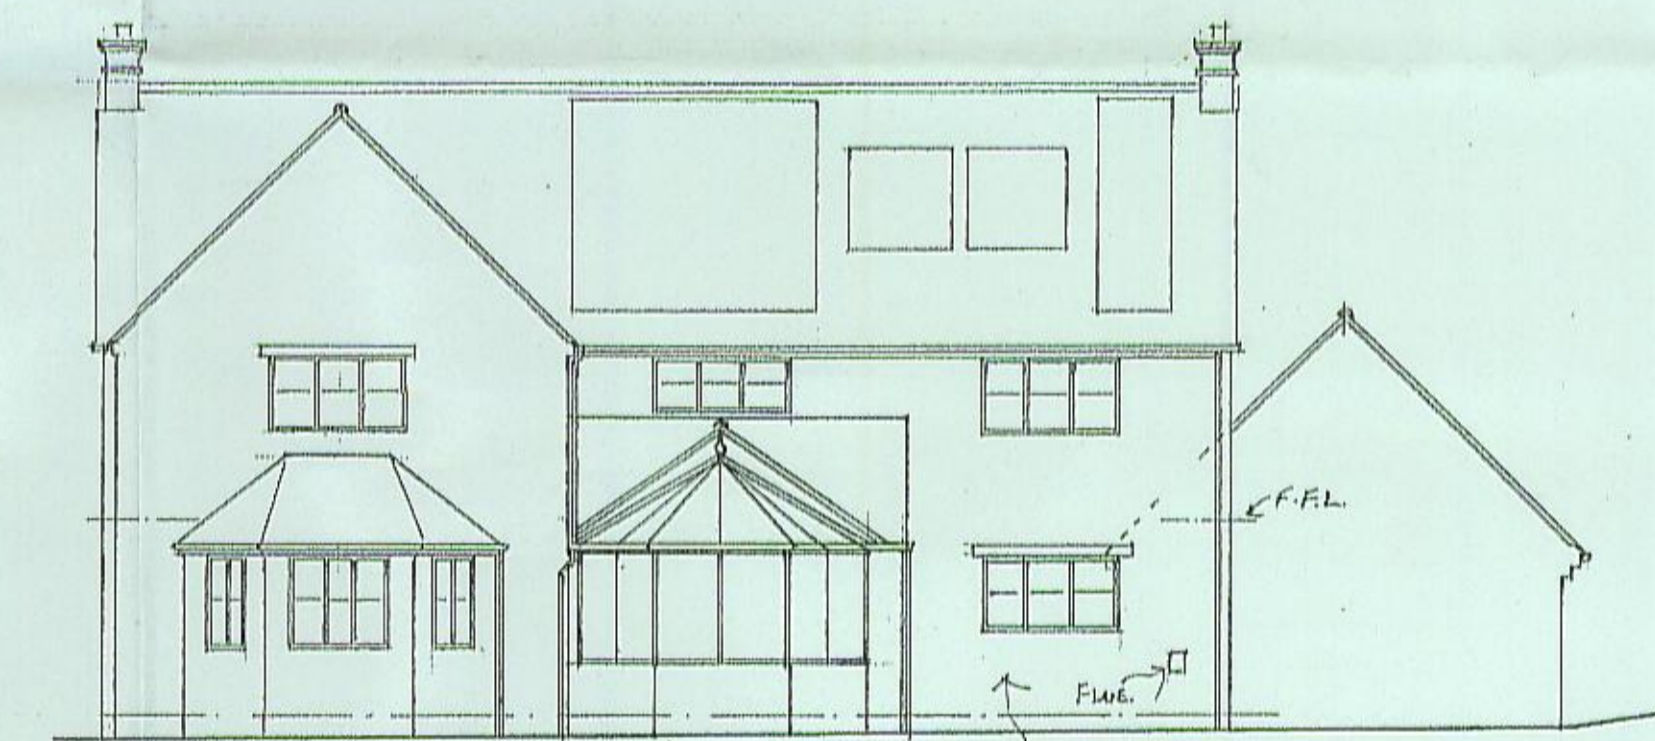

REAR ELEVATION.

NATURAL STONE.

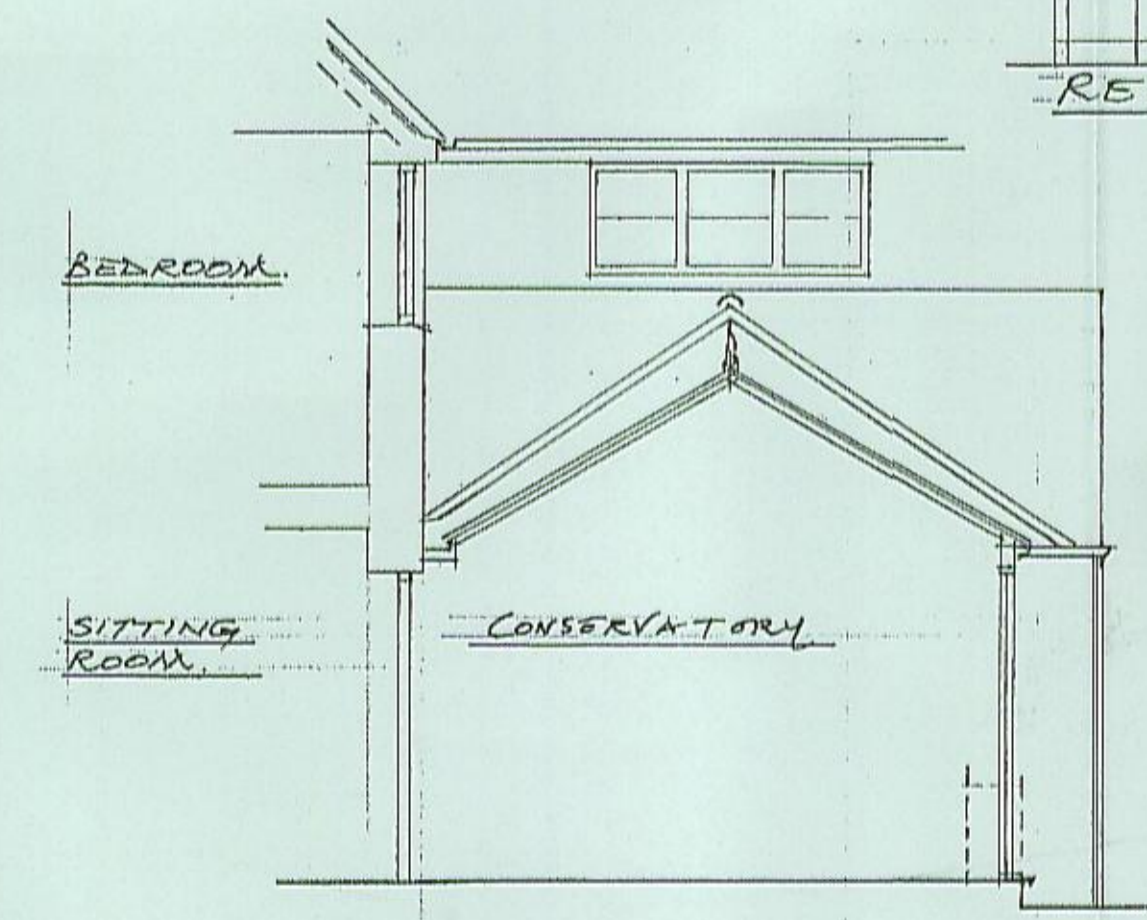

SECTION A-A

DRAWING N° 01  
 EXISTING PLAN & ELEVATIONS  
 PROPOSED EXTENSIONS &  
 ALTERATIONS @ BUTWICK HSE,  
 SIBFORD FERRIS, FOR  
 MR & MRS S. MARSDEN  
 SCALE 1:50 1:100  
 NOVEMBER 2018.

DO NOT SCALE ALL DIMENSIONS TO BE VERIFIED  
 ON SITE CONTRACTOR RESPONSIBLE FOR  
 CHECKING THE LOCATION OF ALL SERVICES  
 & UNDERGROUND PIPEWORK PRIOR TO  
 COMMENCING ANY WORK.  
 PREPARED USING INFORMATION BY OTHERS.