



Pro Ground Floor Plan



SCALE

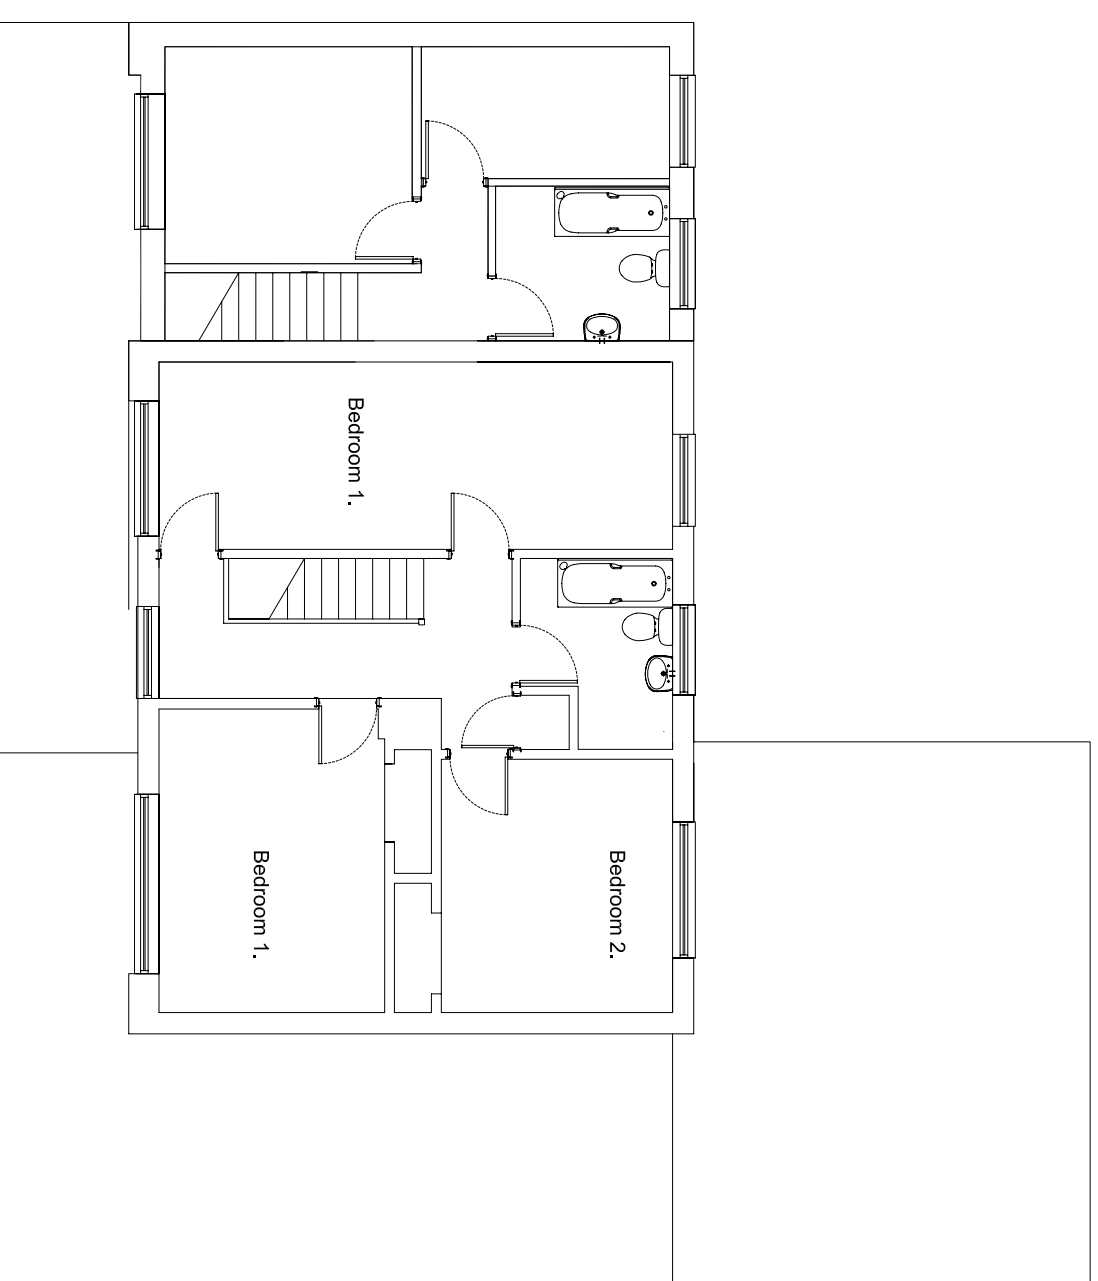

Pro 1st Floor Plan

 

SCALE

Location
 PRO. PLAN 1:100@ A3 – REVISED

● Scaled dimensions are not to be used. Check prior to construction.
 ● Any conflicts/ discrepancies shall be immediately notified to Stuart Kirkwood.
 ● It is forbidden to reproduce this drawing without the written permission of Stuart Kirkwood.

Drawing Status: SK
 Scale: 1:100
 Design: SJK
 CAD File:
 Date:

PROPOSED EXTENSION
 TO 13 ST. GILES CLOSE
 WENDLEBURY, OXON.
 FOR MR. PRESTON

Date: APRIL 19
 Drawing No: S.842/04A

Stuart J Kirkwood
 Architectural Services

Tel: 01869 242357
 Fax: 01869 242357