




Pro. Front Elevation

 


SCALE

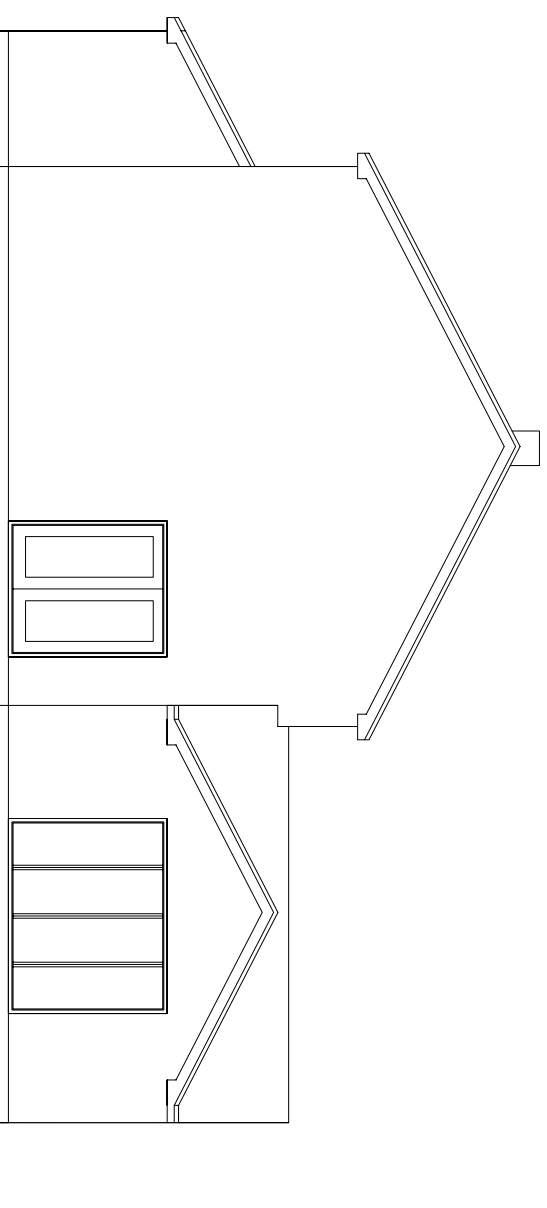

Pro. Side Elevation

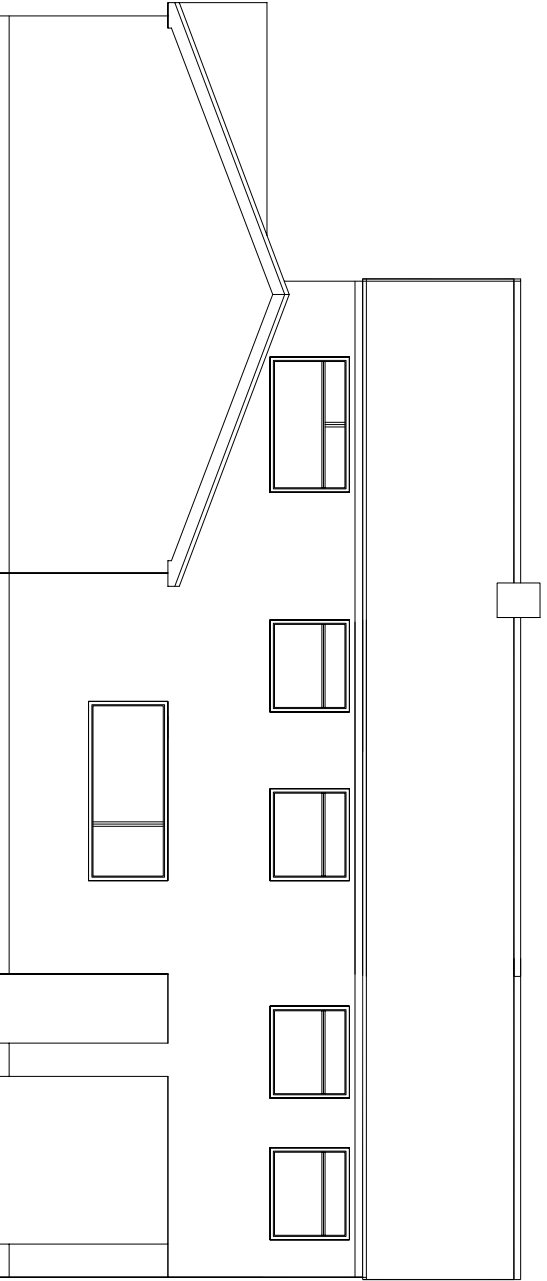

Pro. Rear Elevation

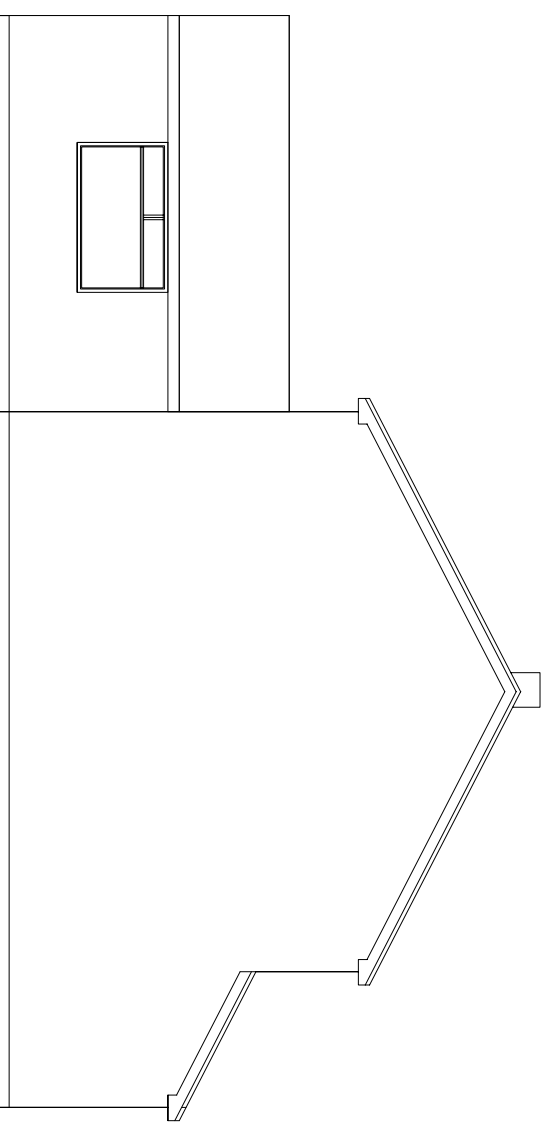

Pro. Side Elevation

Location  
 PRO. ELEVATIONS 1:100@ A3 – REVISED

● Scaled dimensions are not to be used. Check prior to  
 Construction Issue.  
 ● Any conflicts/ discrepancies shall be immediately notified to  
 Stuart Kirkwood.  
 ● It is forbidden to reproduce this drawing without the written  
 permission of Stuart Kirkwood.  
 Drawing Scale 1:100  
 Drawing Status SK

Drawn SJK  
 Date APRIL 19  
 Drawing No. S.842/05A


**Stuart J Kirkwood**  
 Architectural Services  
 Tel: 01869 242357  
 Fax: 01869 242357