




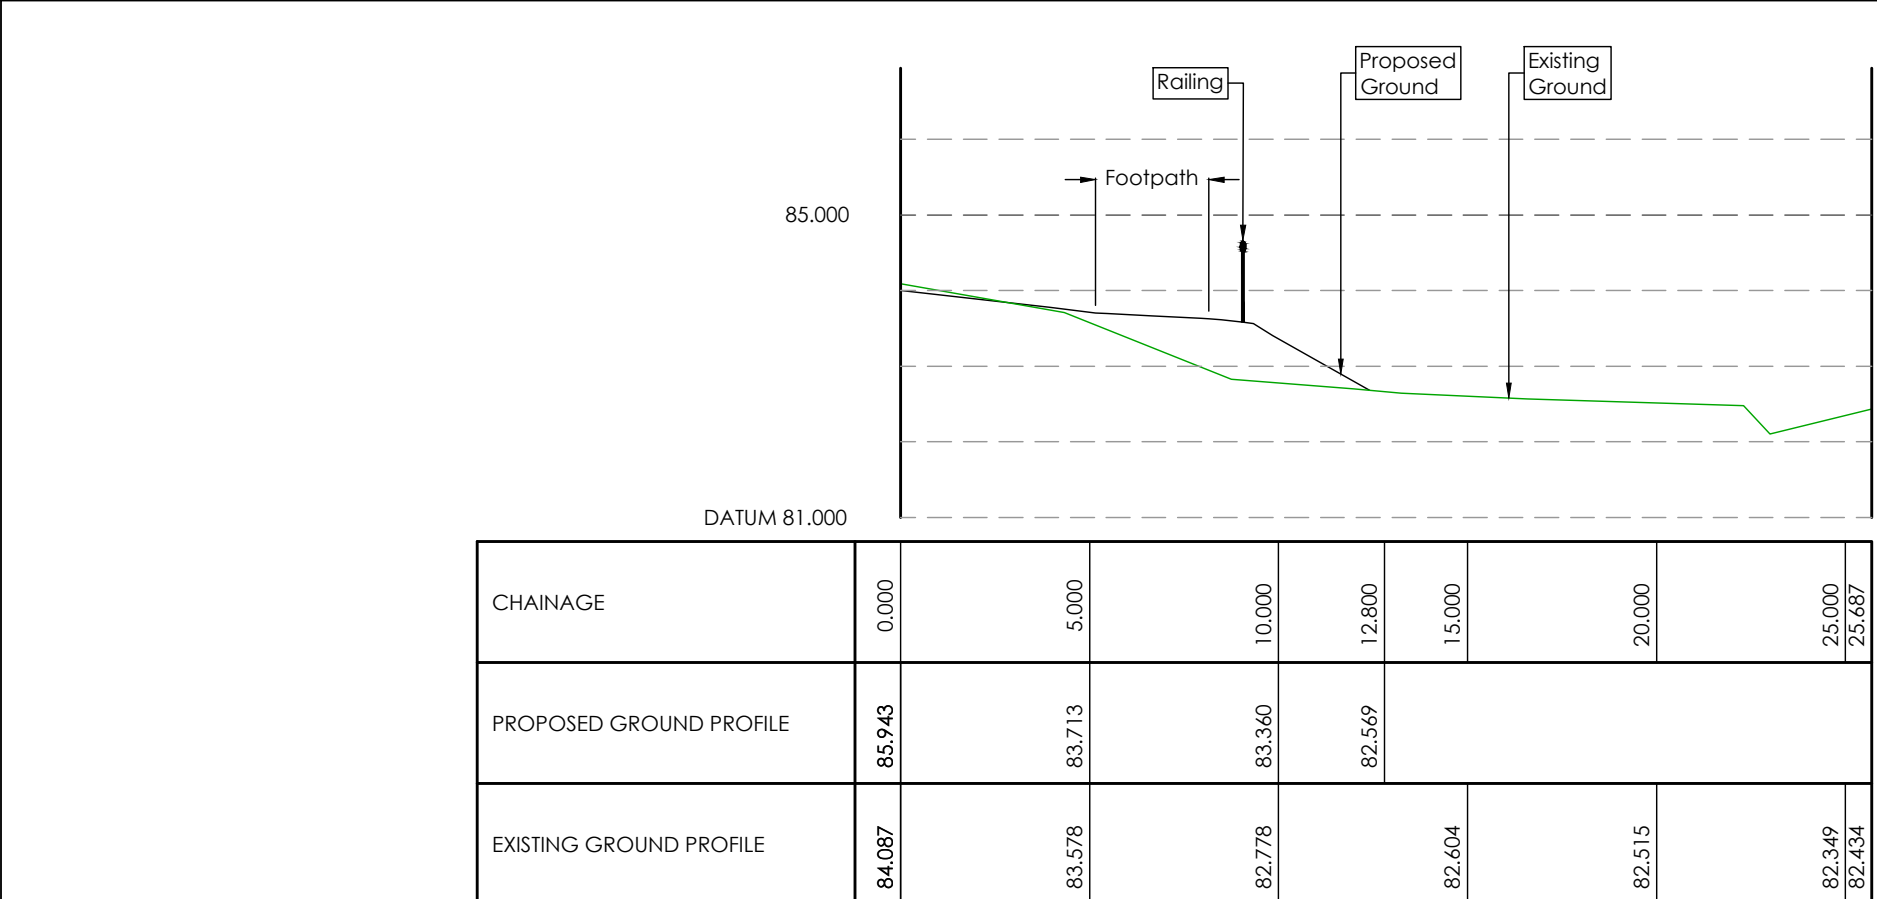

Section 1
SCALE: 1:200 Horizontal
1:100 Vertical

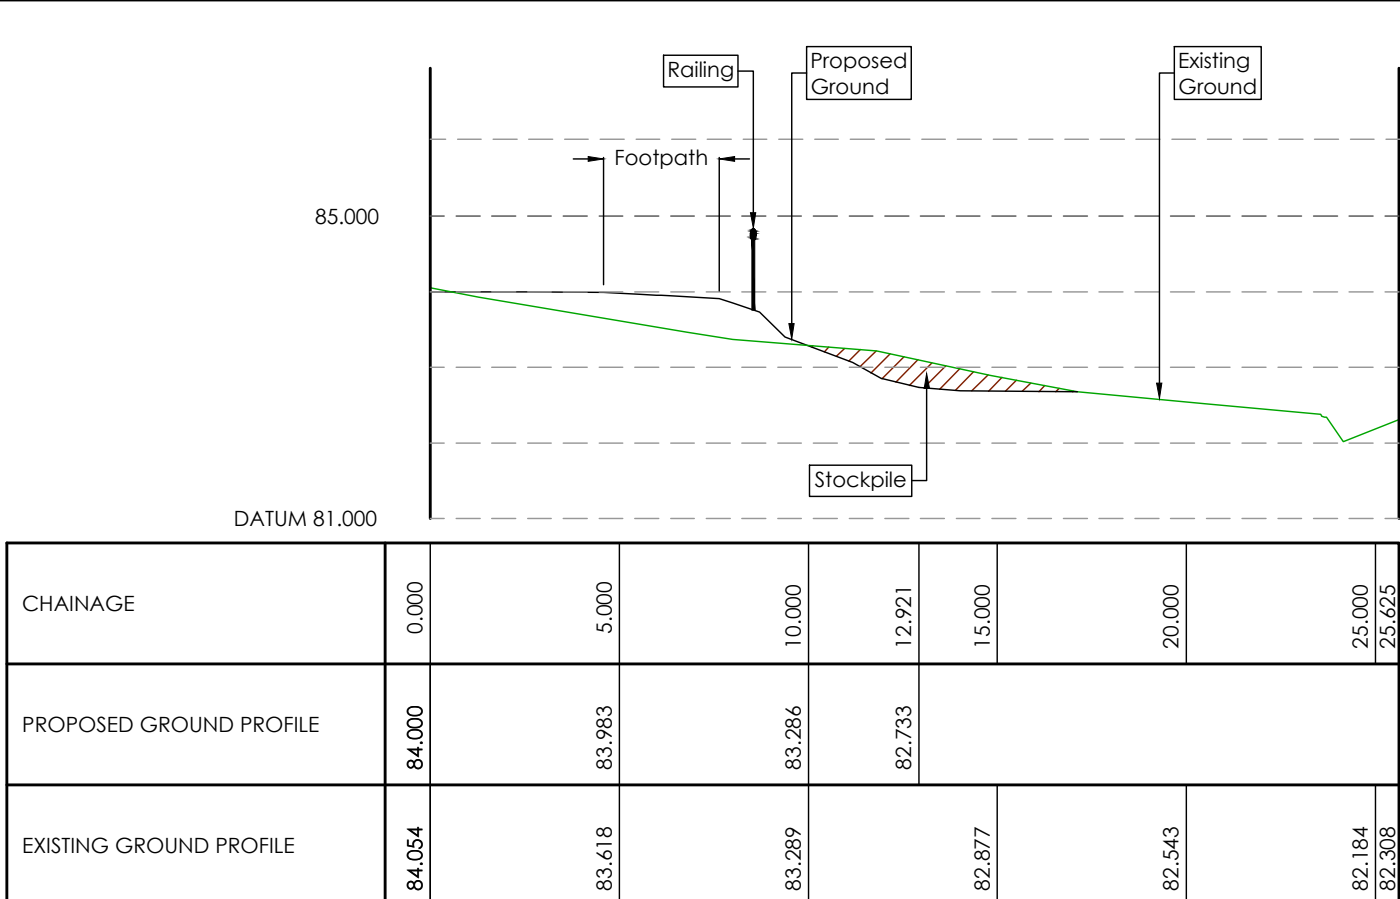

Section 2
SCALE: 1:200 Horizontal
1:100 Vertical

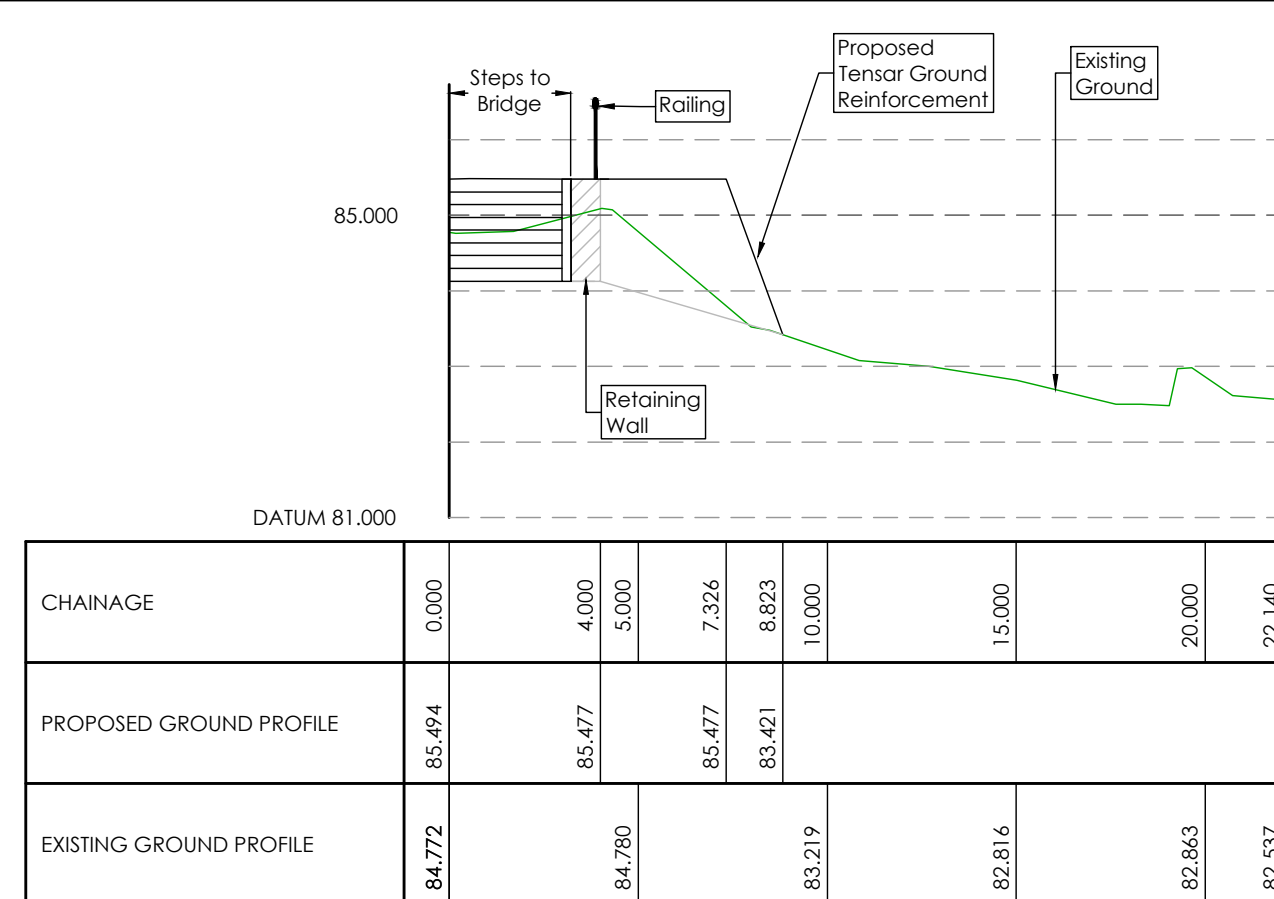



Section 3
SCALE: 1:200 Horizontal
1:100 Vertical

SURVEY INFORMATION
MK Surveys - 01908 565561
DRG NUMBER: 17523 - Sheets 1-12
DATE RECEIVED: 17/12/2014


ARCHITECT SITE PLAN INFORMATION
PRP Architects - 020 7653 3464
DRG NUMBER: AA2699
DATE RECEIVED: 22/12/2015

NOTES


- All dimensions and levels are in metres unless otherwise noted
- This drawing is to be read in conjunction with the relevant Architect's/Engineer's drawings, specifications and CDM documentation
- This drawings has been produced electronically and may have been photo reduced or enlarged when copied. Work to figured dimensions only (DO NOT SCALE). All dimensions to be checked on site. Any errors or omissions to be reported to the engineer immediately.
- This drawing contains coloured lines / information that may not be clear if reproduced in black and white.

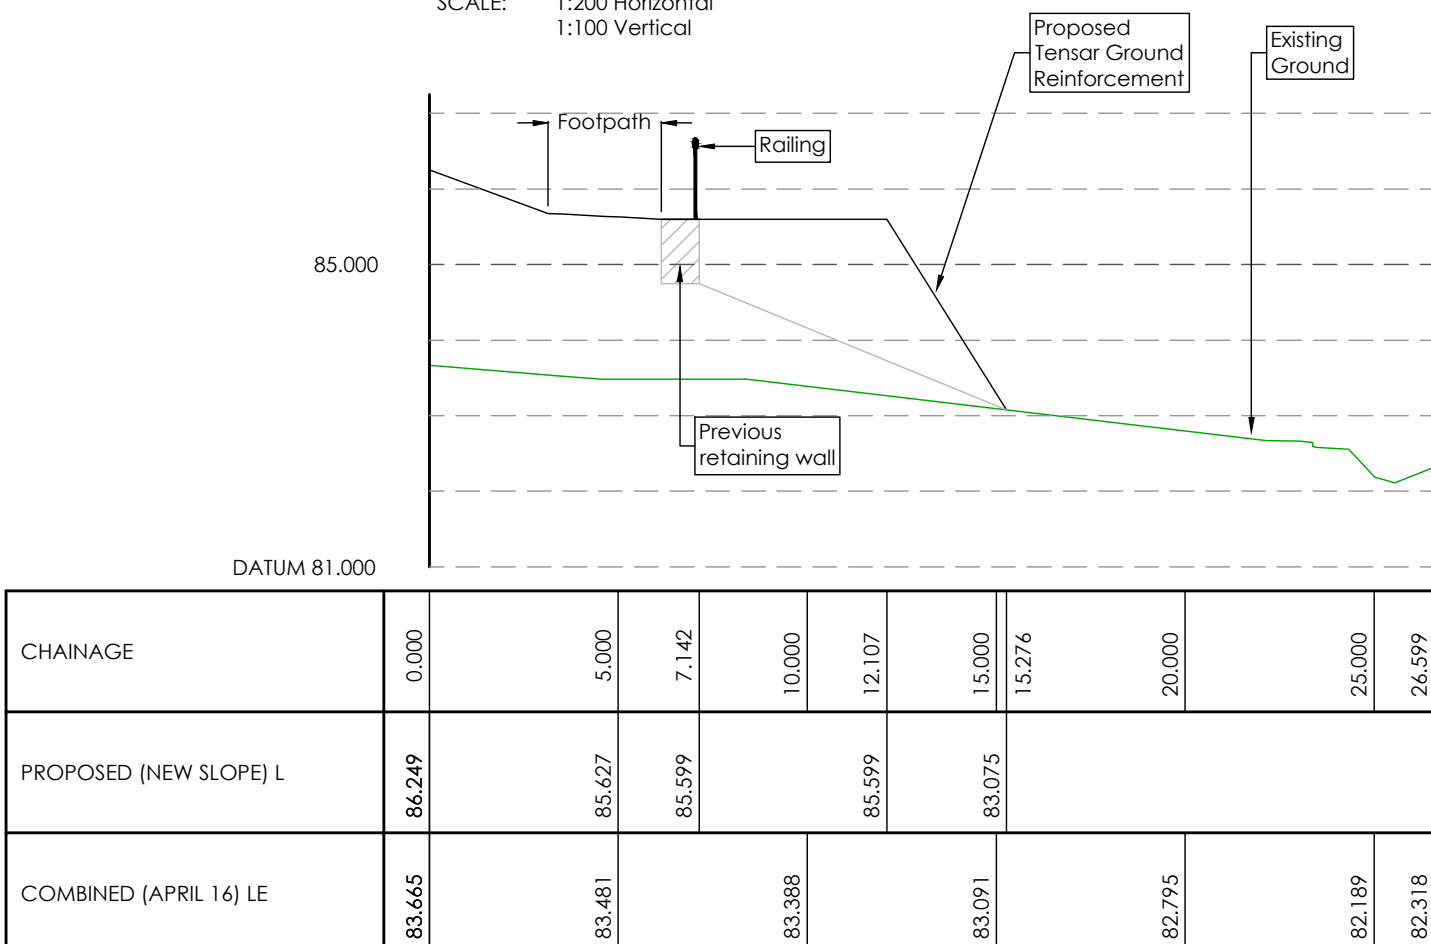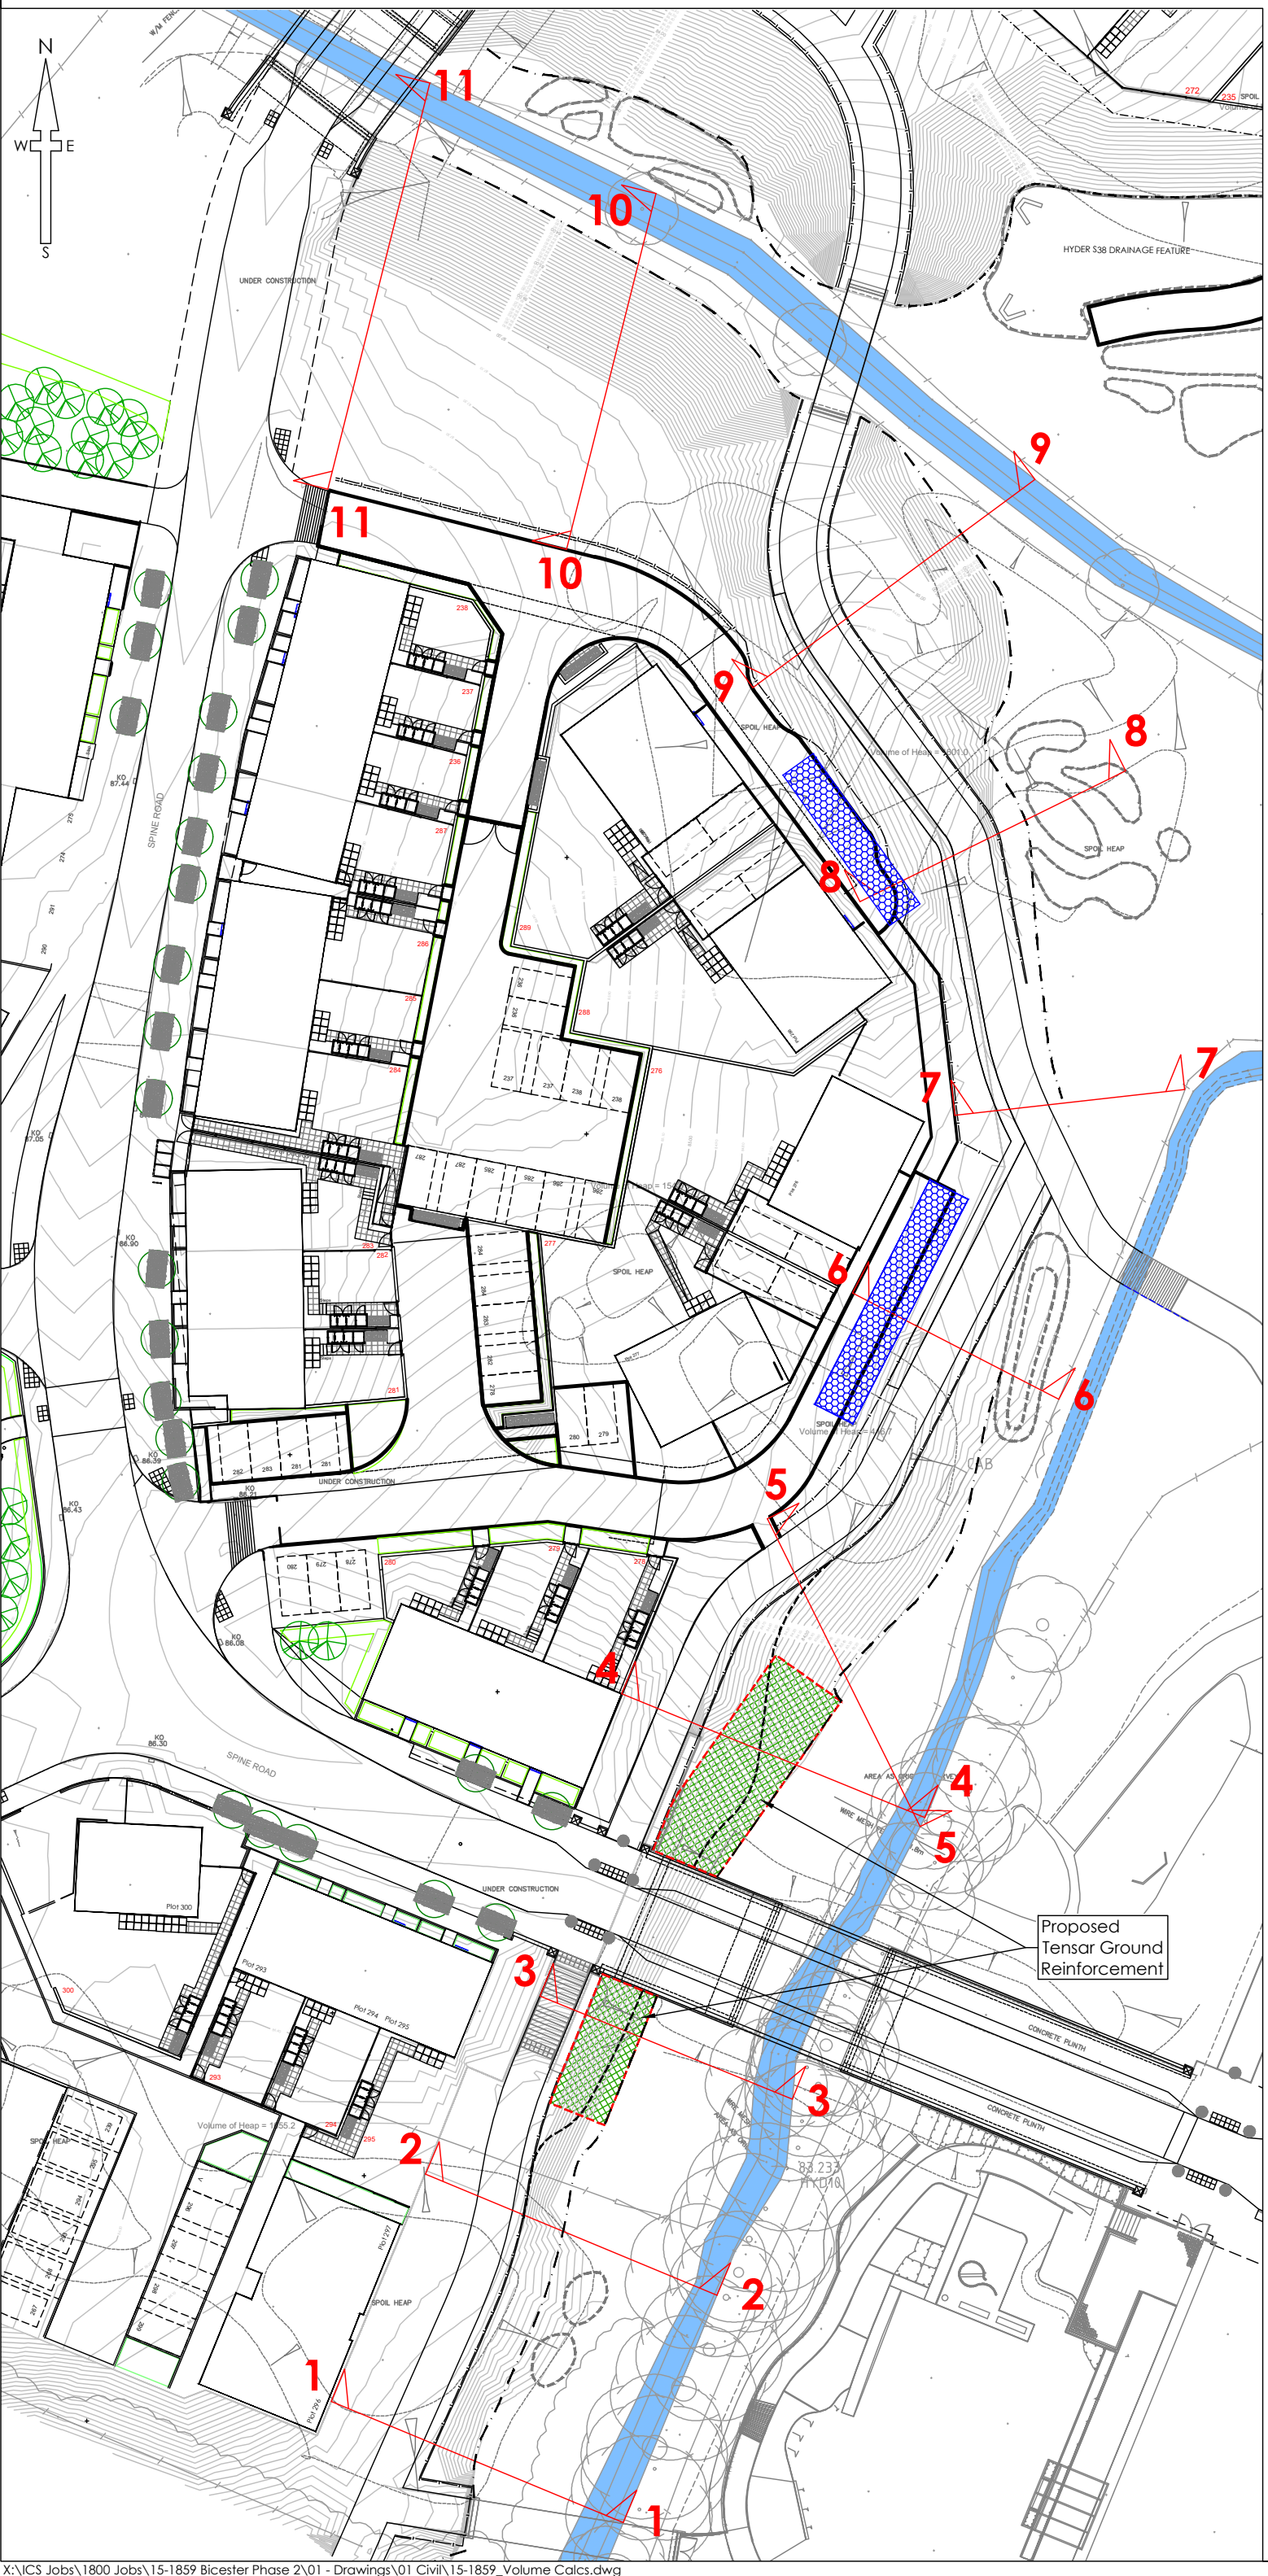


Section 4
SCALE: 1:200 Horizontal
1:100 Vertical

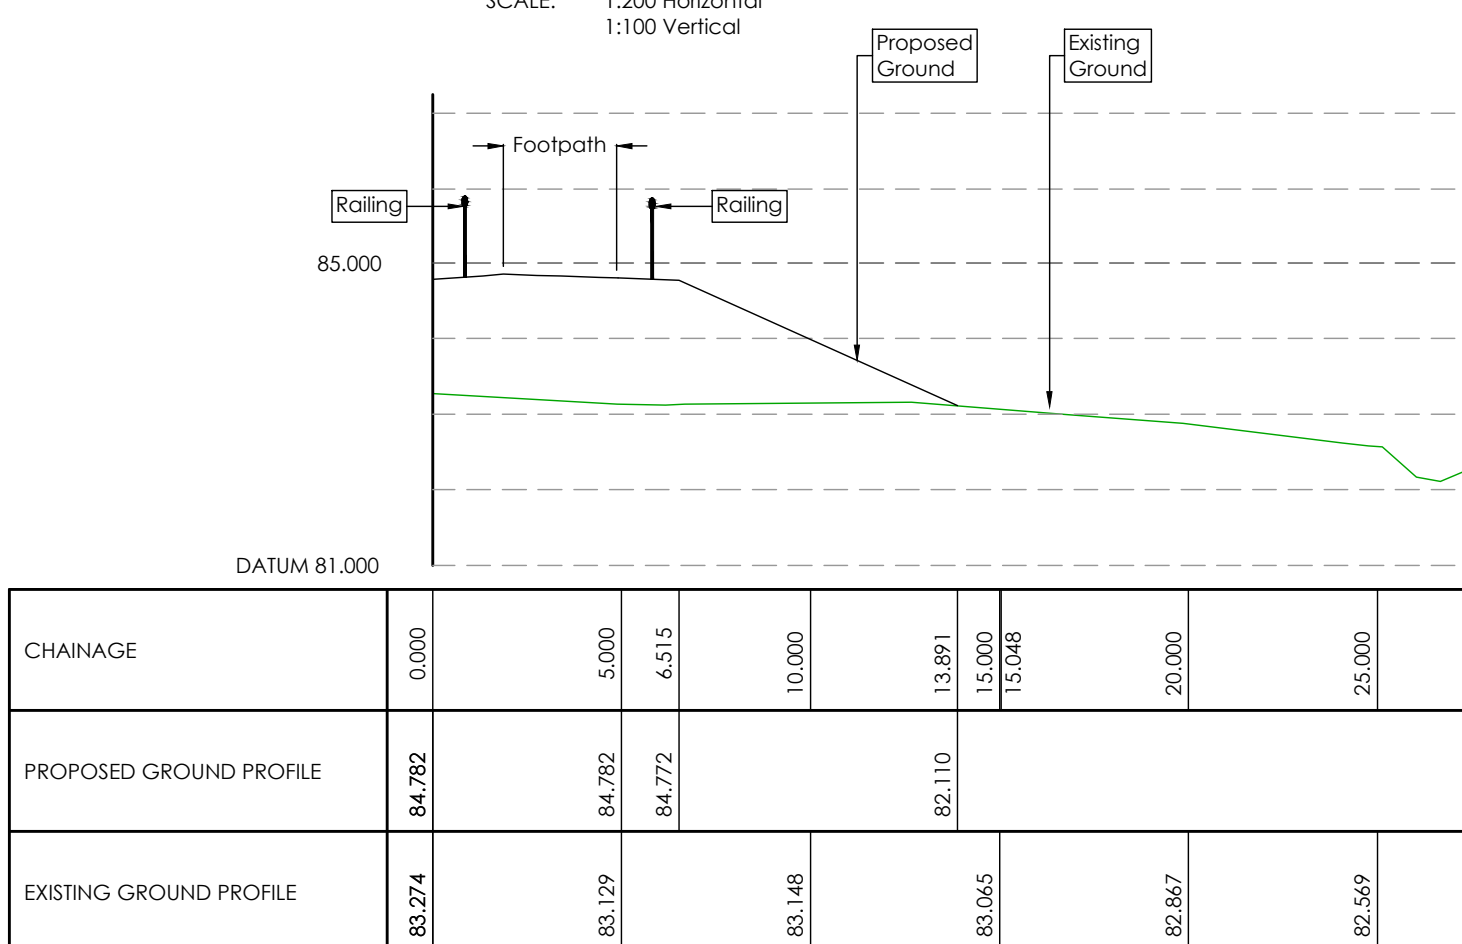


Section 5
SCALE: 1:200 Horizontal
1:100 Vertical

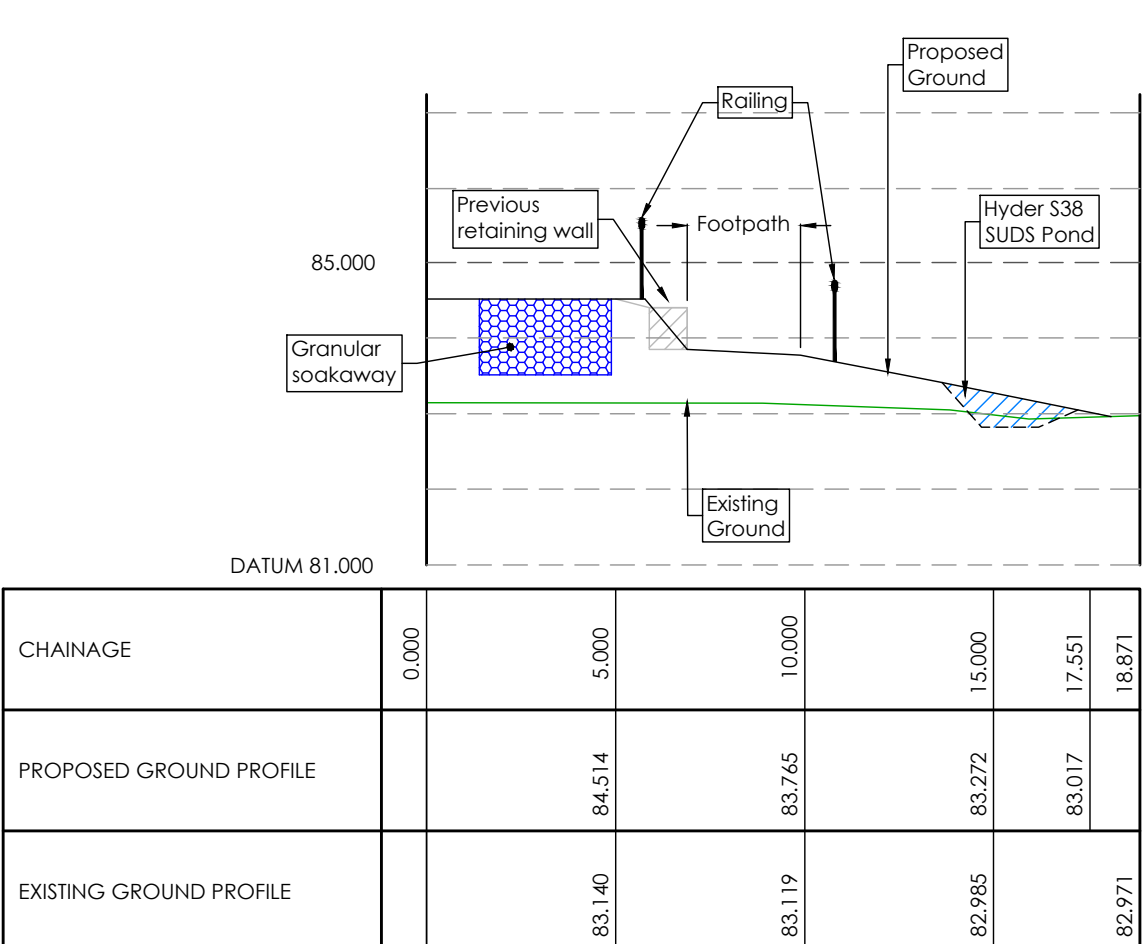


Section 6
SCALE: 1:200 Horizontal
1:100 Vertical

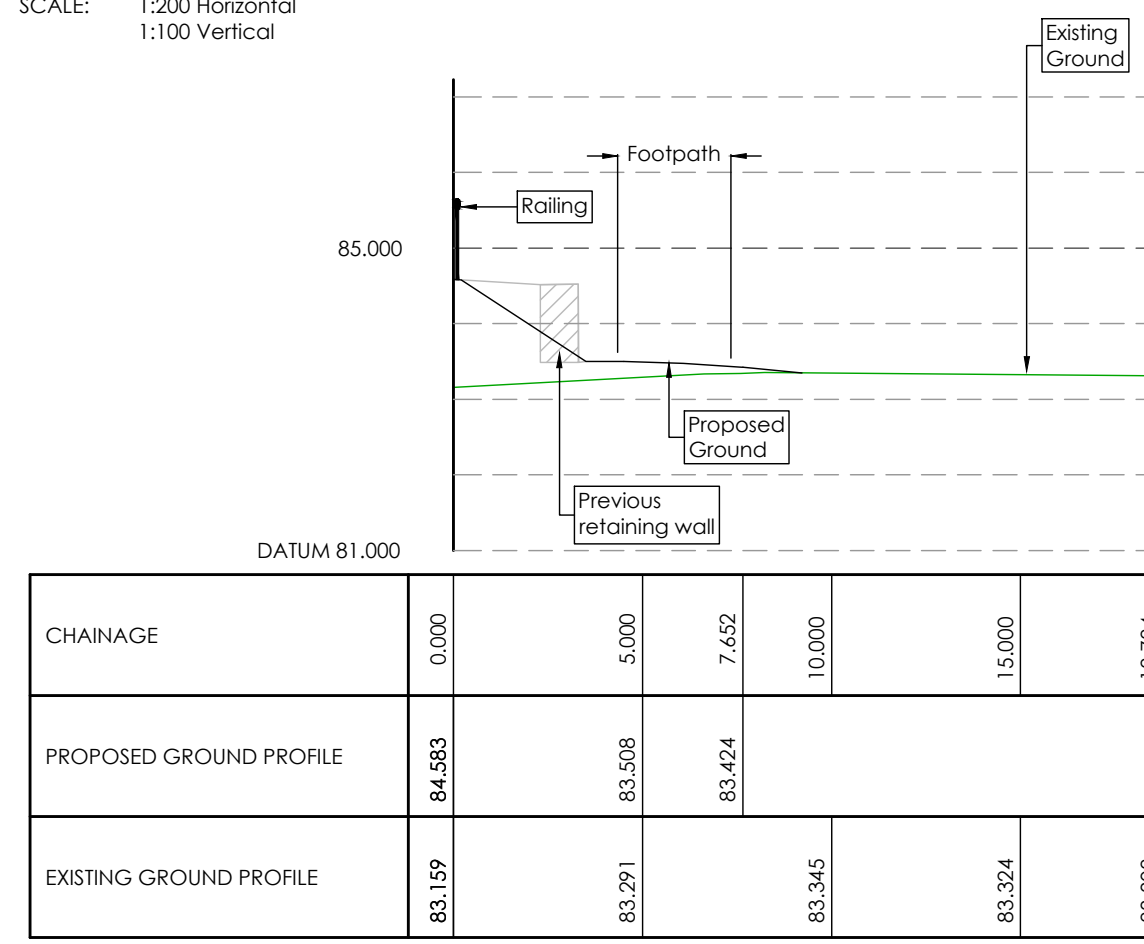


Section 7
SCALE: 1:200 Horizontal
1:100 Vertical

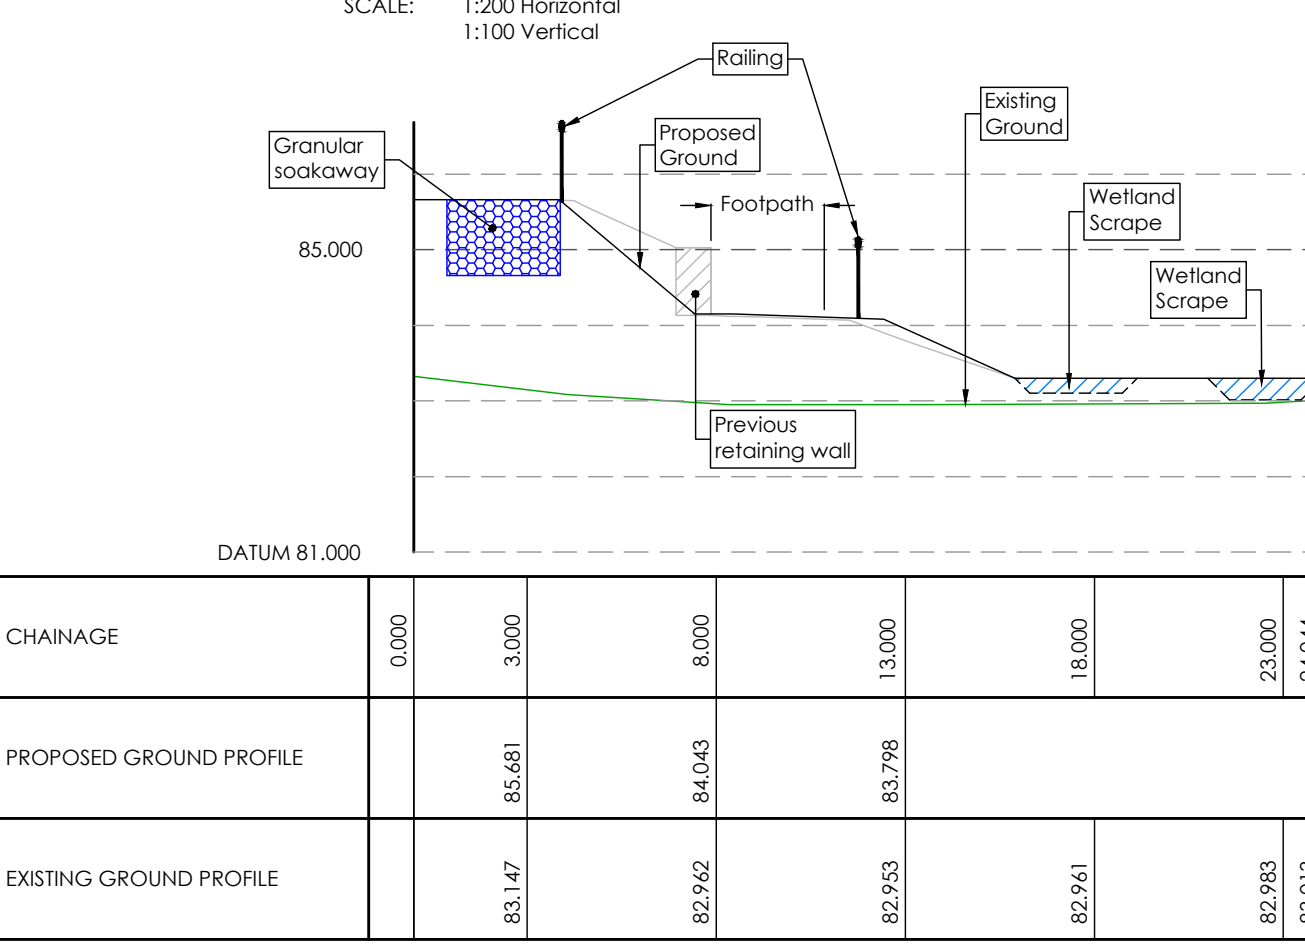


Section 8
SCALE: 1:200 Horizontal
1:100 Vertical

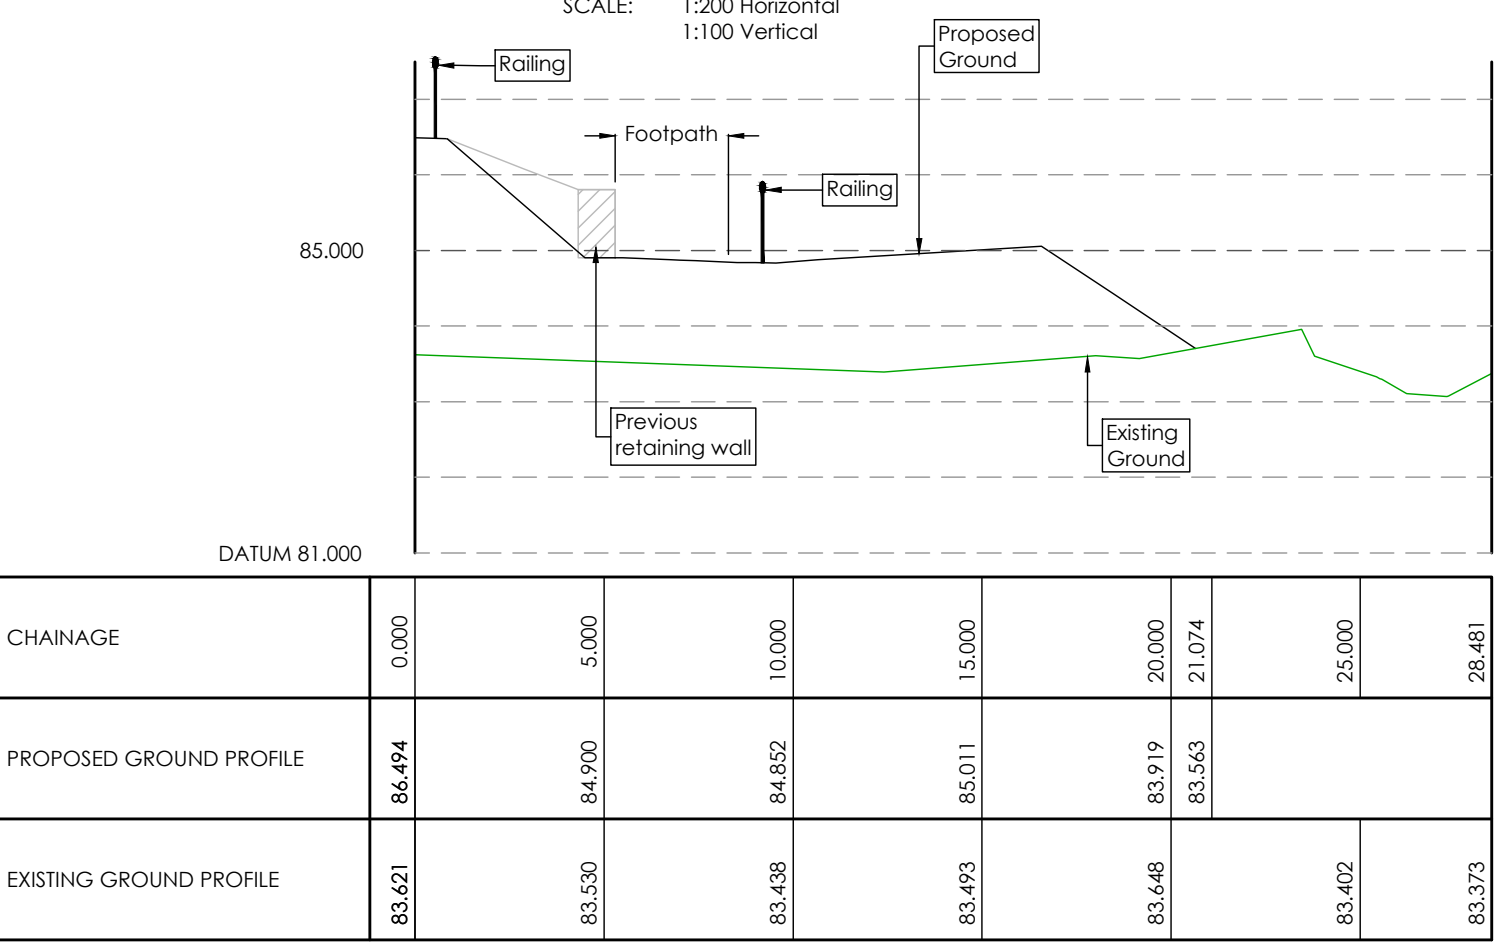

Section 9
SCALE: 1:200 Horizontal
1:100 Vertical

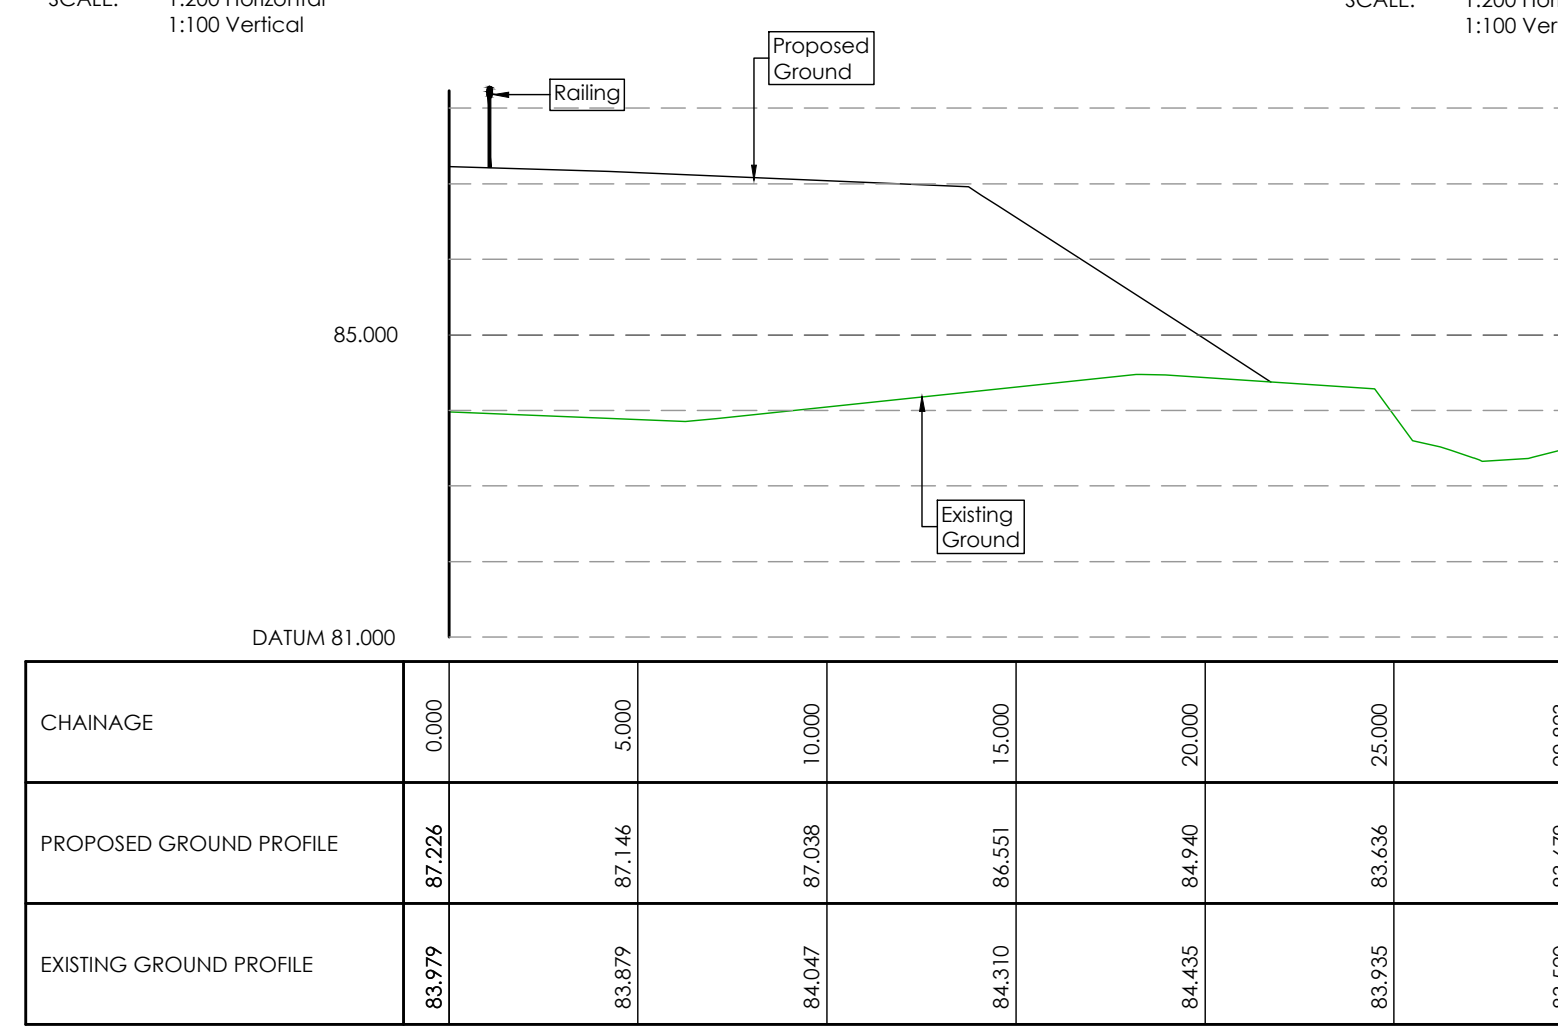

Section 10
SCALE: 1:200 Horizontal
1:100 Vertical

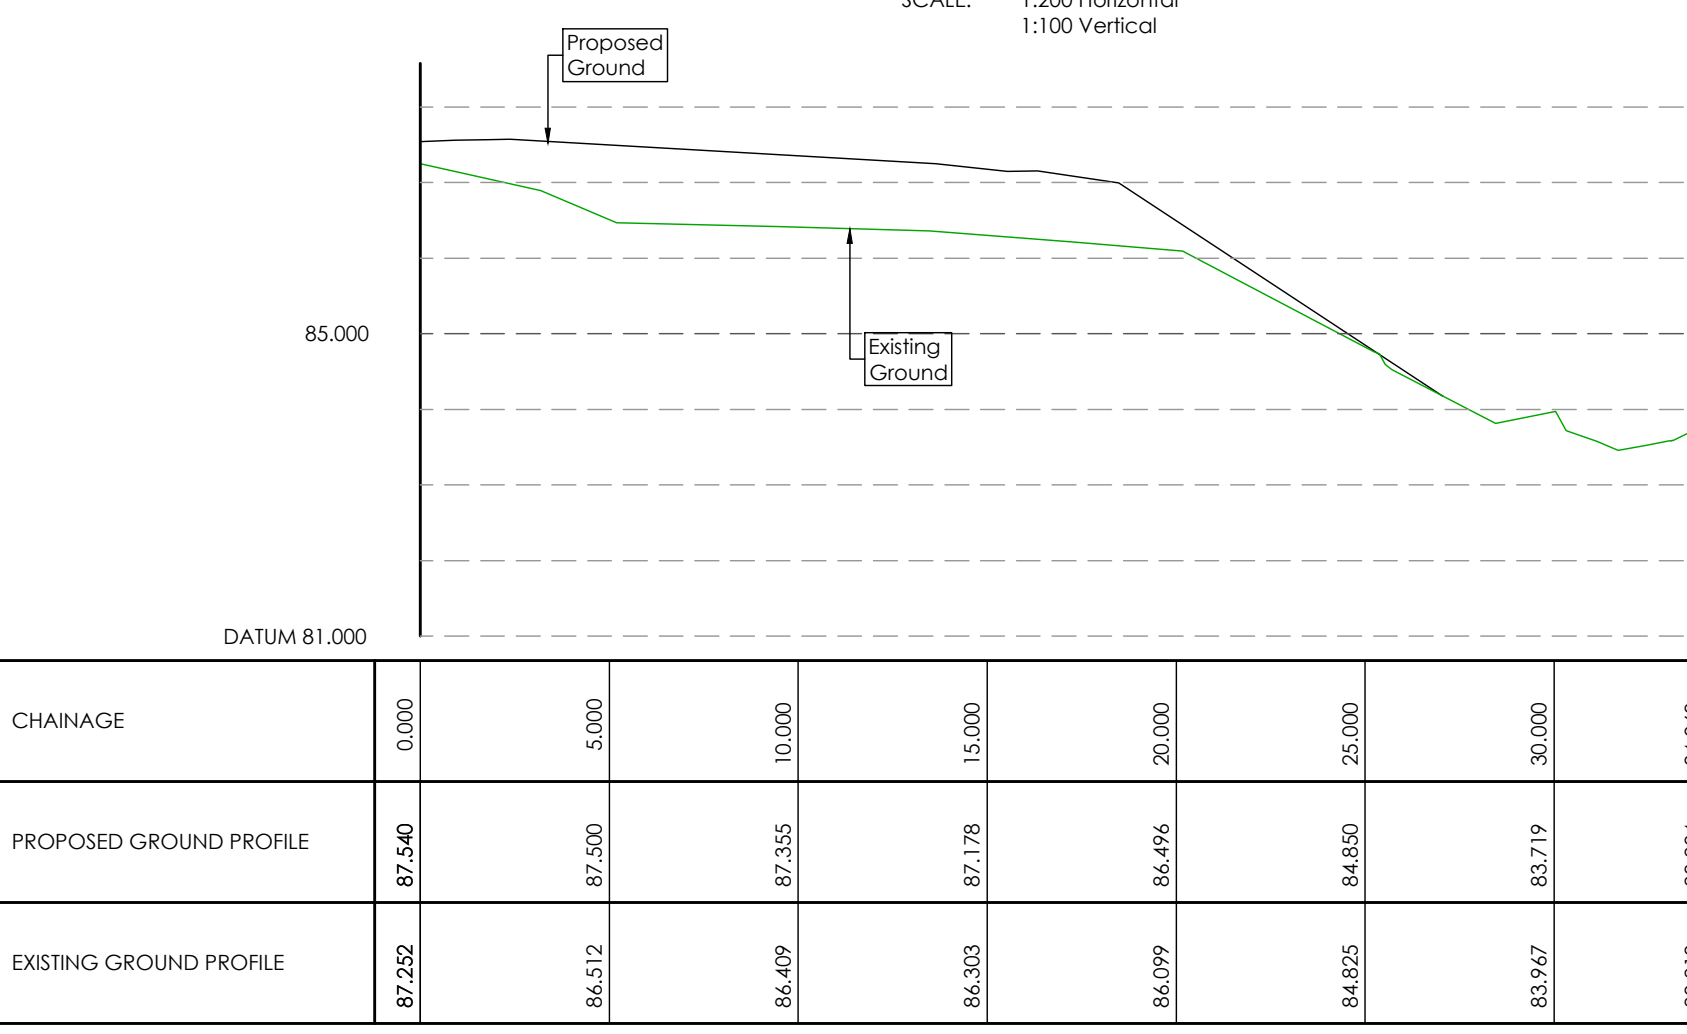

Section 11
SCALE: 1:200 Horizontal
1:100 Vertical

P05	SNN	TST	Cross sections 3, 4 & 5 amended to include Tensor ground reinforcement slope	10/04/17
P04	NJ	TST	Cross sections 6 & 8 amended to include proposed granular soakaways	18/11/16
Rev	Drawn by	Chkd by	Comments	Date
DRAWING TITLE River Corridor Cross Sections				
PROJECT Phase 2 Bicester Eco Village Bicester Oxon				
DESIGNED BY TST	DRAFTED BY SNN	APPROVED BY DJ		
DATE 01/04/2016	STATUS INFORMATION			
SCALE 1:500 @ A1	0m 12.5m 25.0m Scale bar @ 1:500			
CLIENT 				
JOB NUMBER 15-1859	DRAWING NUMBER 52	REVISION P05		