



notes

- The contractor is responsible for checking dimensions, tolerances and references. Any discrepancy to be verified with the Architect before proceeding with the works.
- Where an item is covered by drawings to different scales the larger scale drawing is to be worked to.
- Do not scale drawing. Figured dimensions to be worked to in all cases.

CDM Regulations 2007


ALL current drawings and specifications for the project must be read in conjunction with the Designer's Hazard and Environmental Assessment Record.

Notes:  
For elevations please refer to drawing AA2699(2)-2100

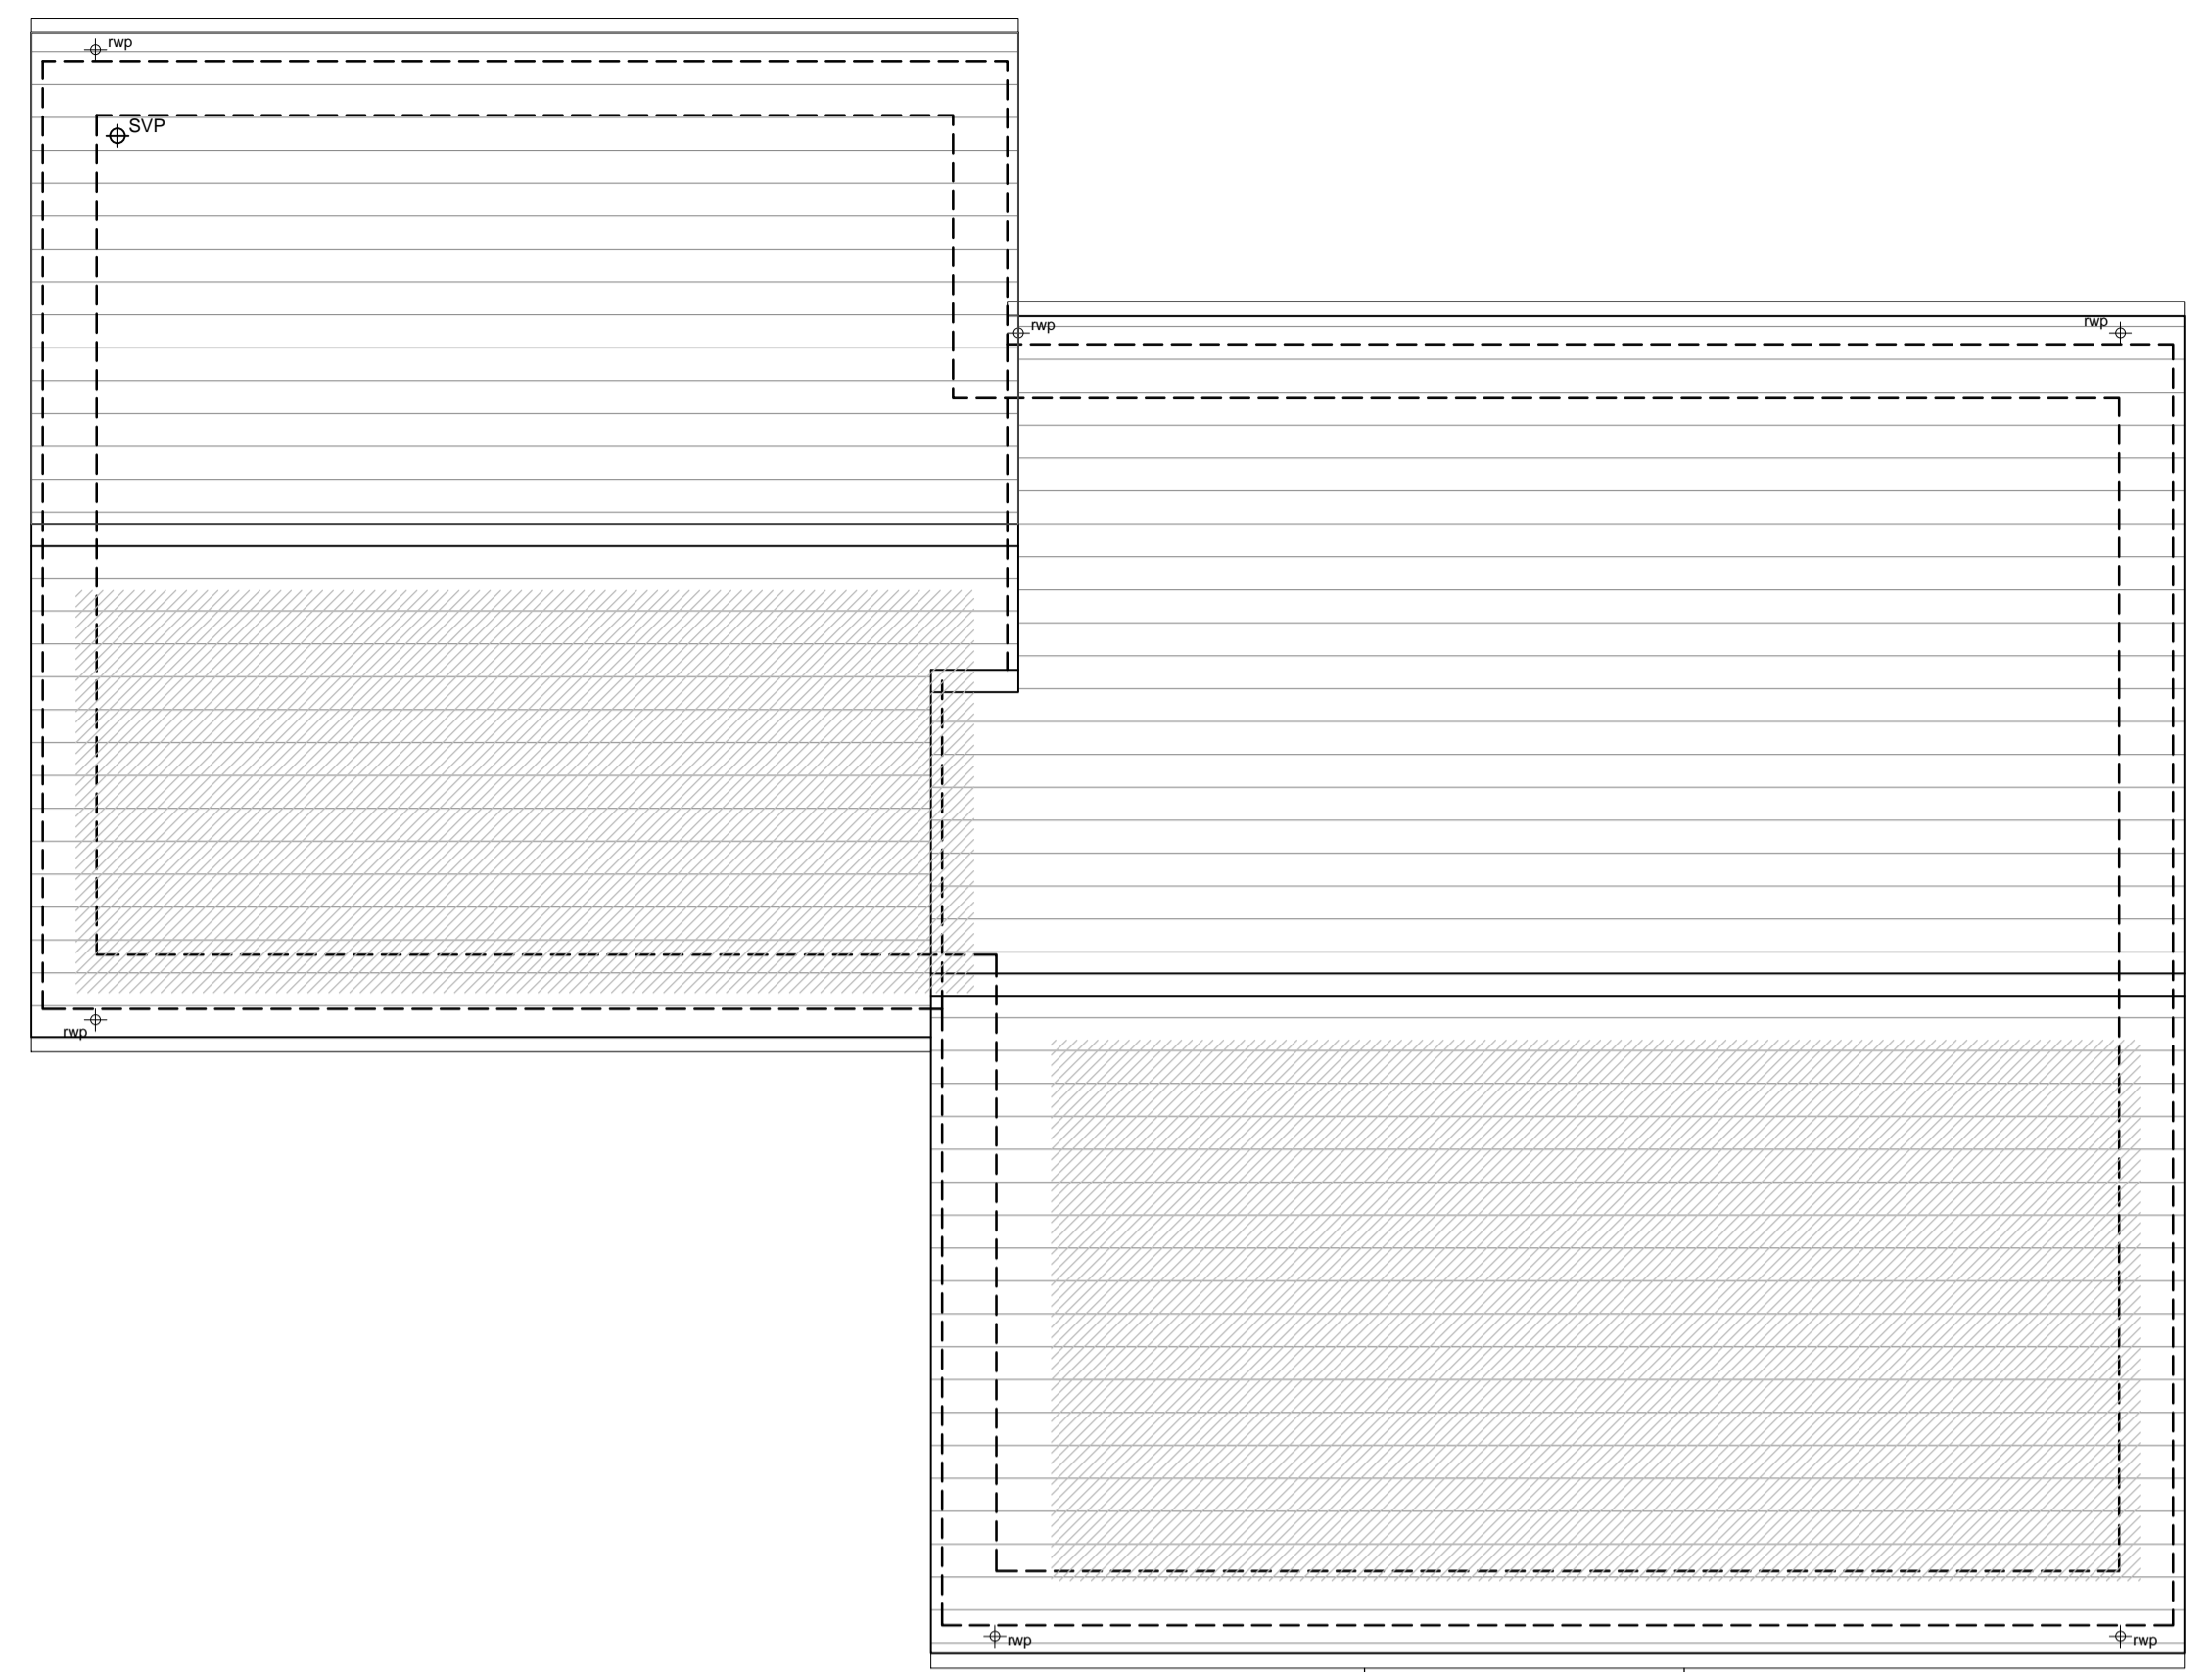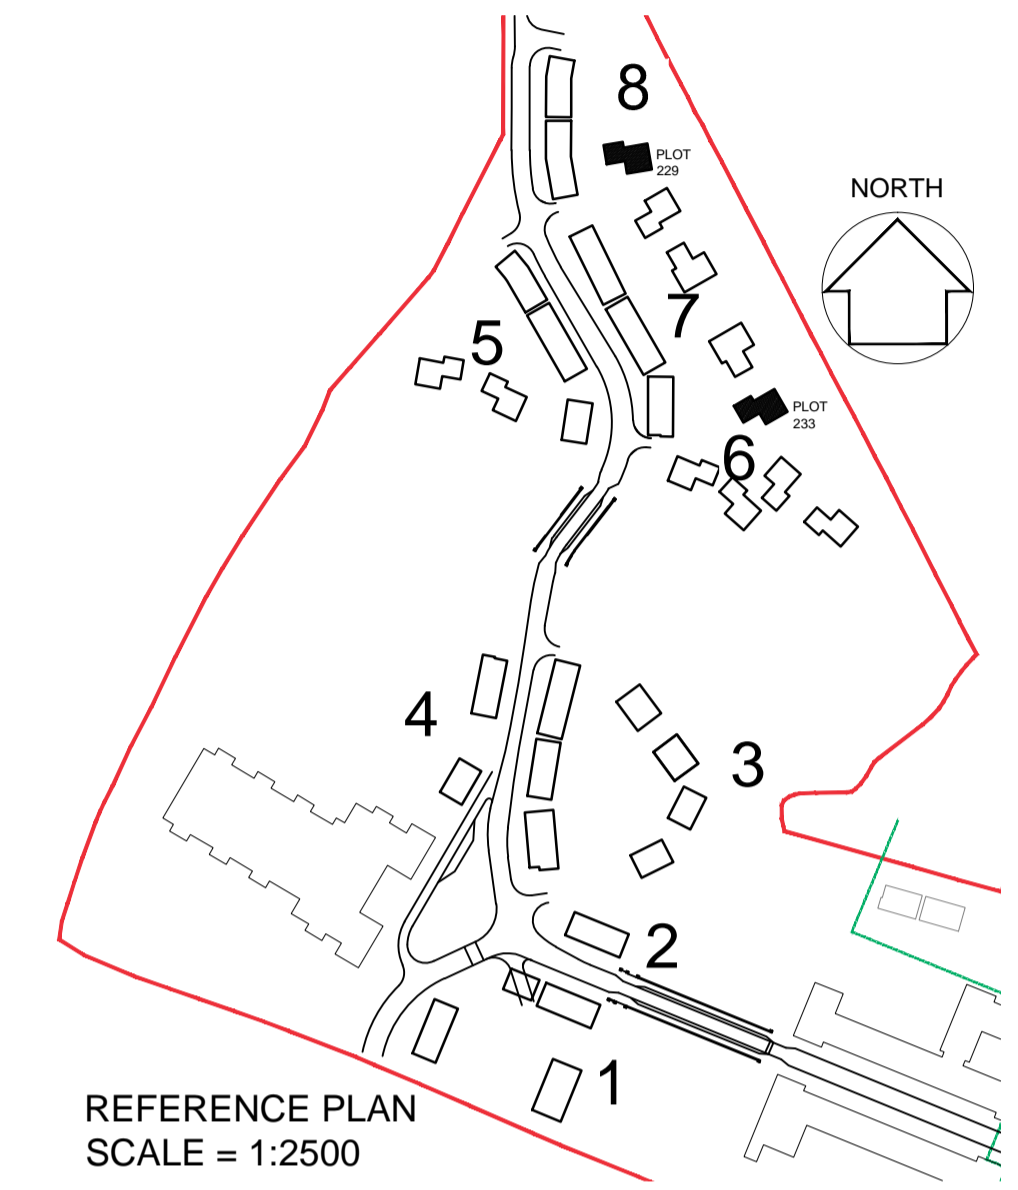

FIRST FLOOR


Rear

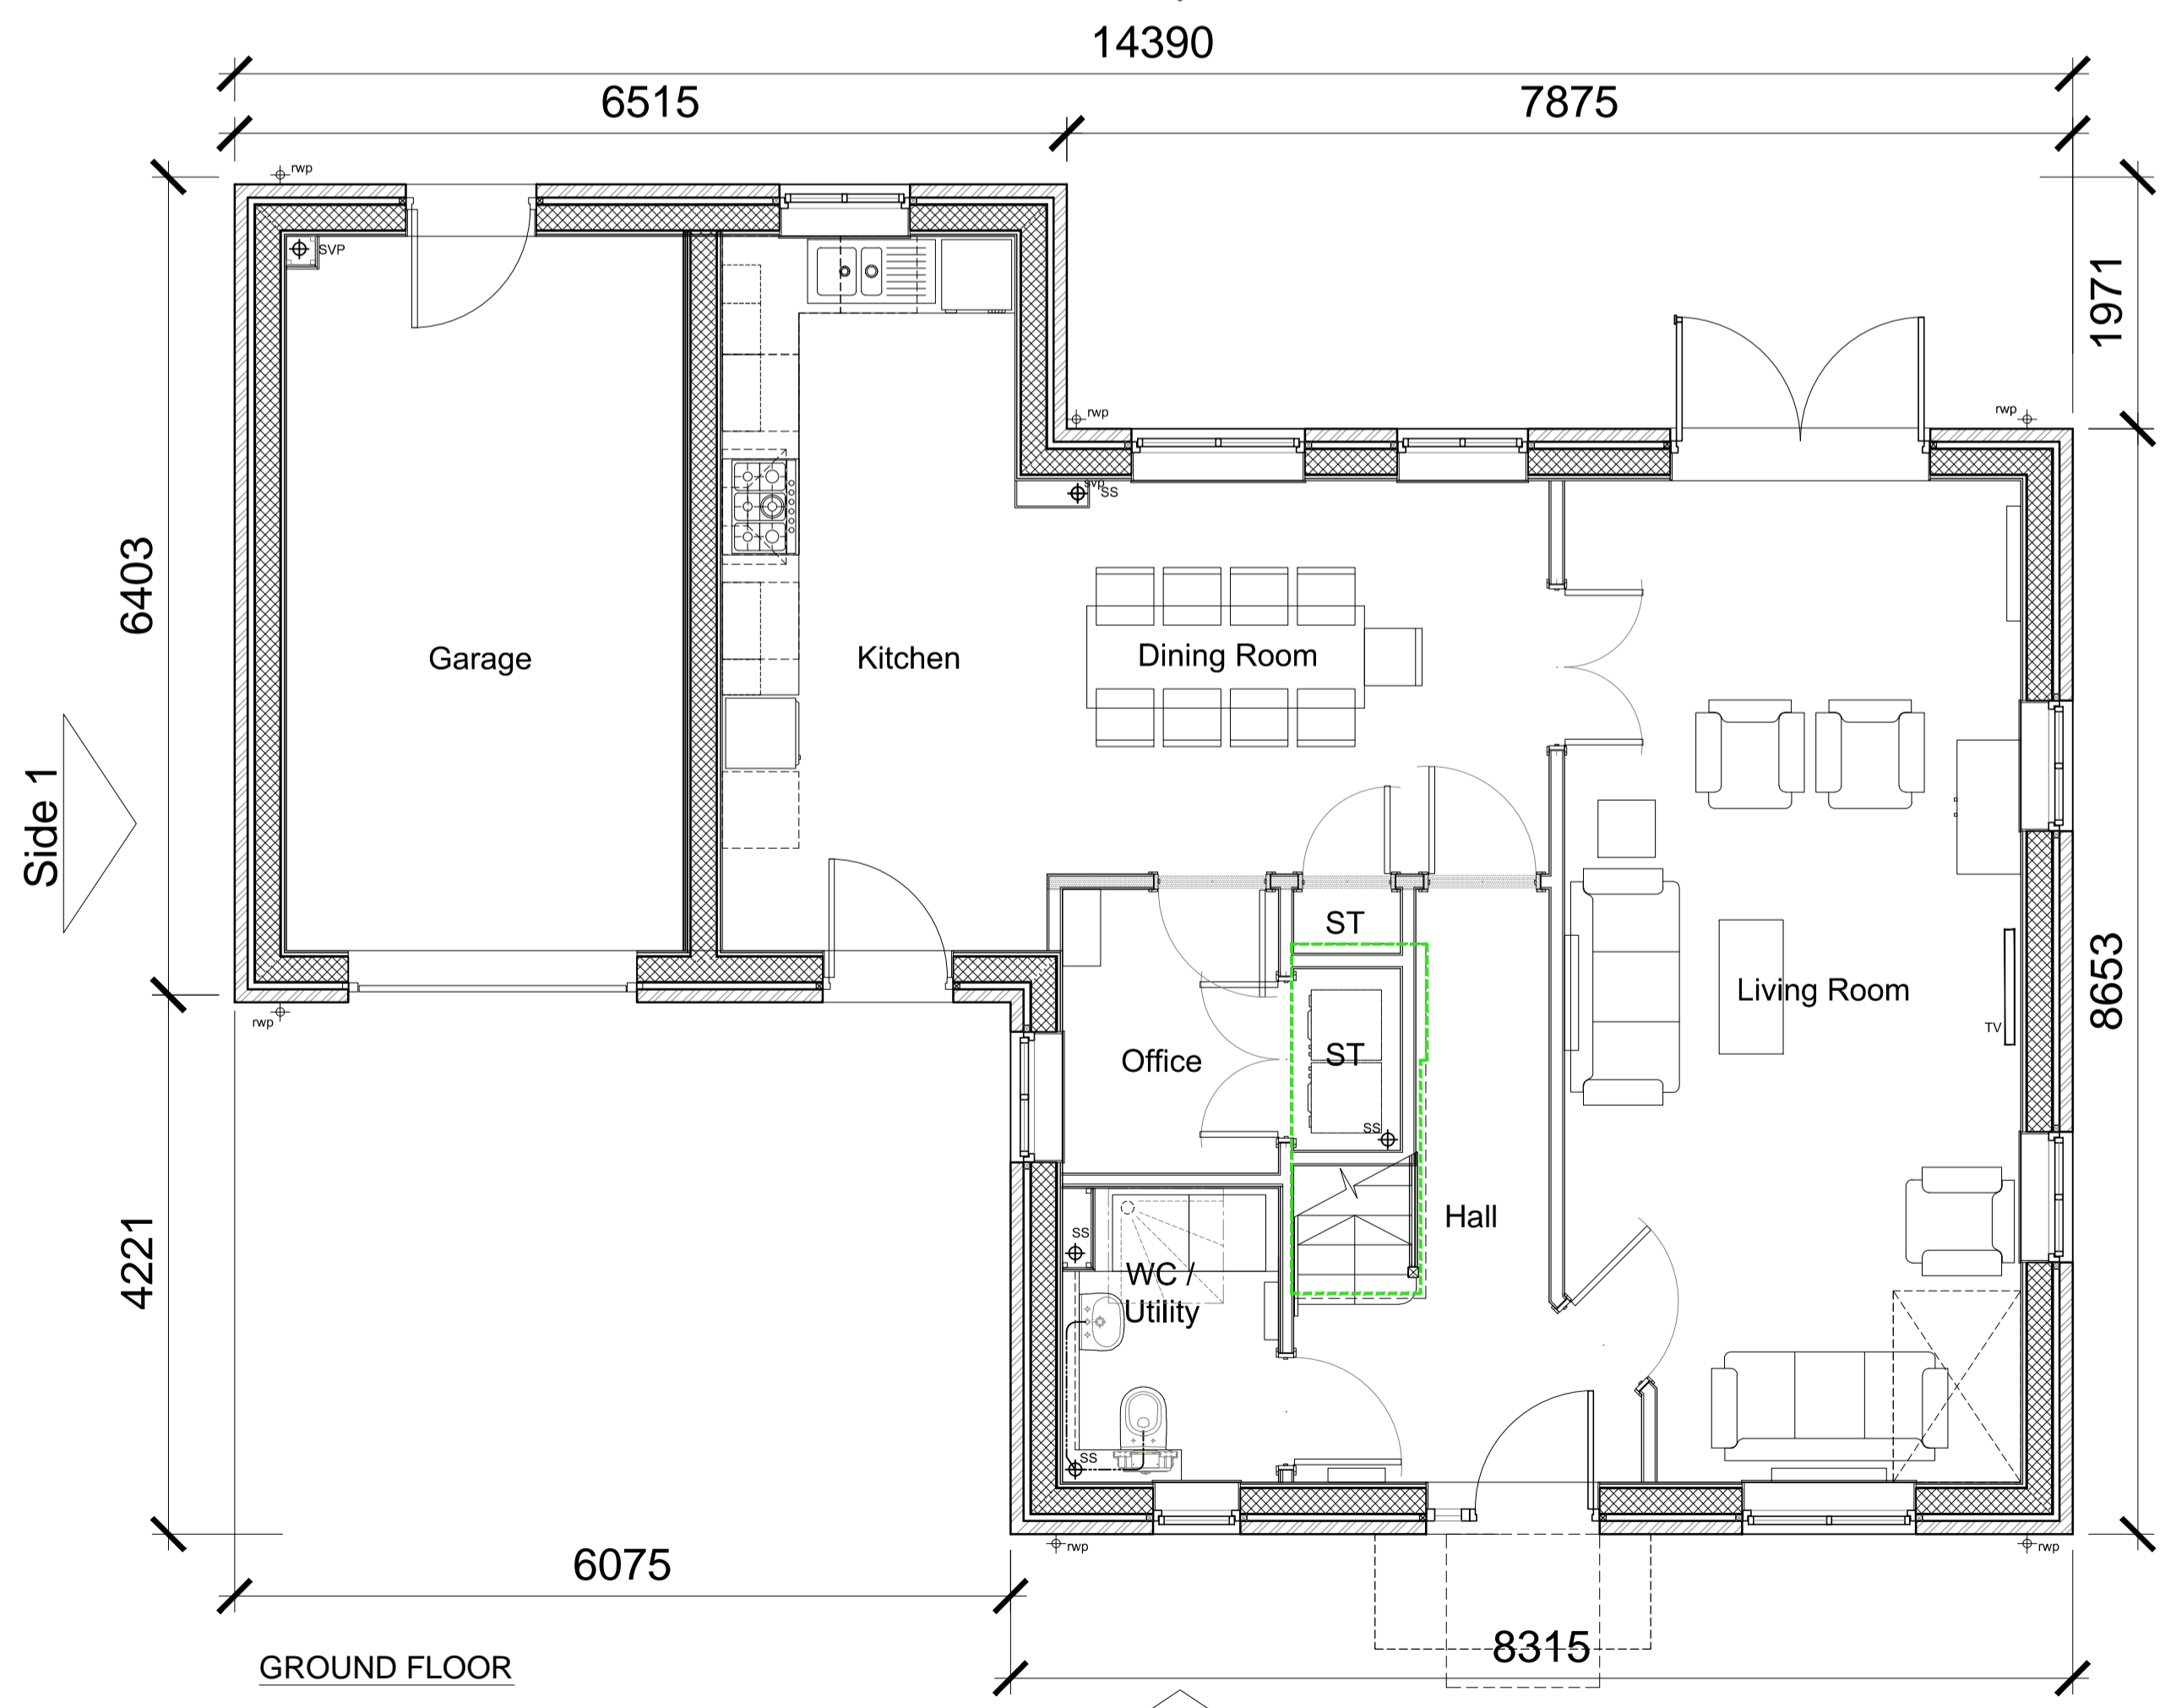


GROUND FLOOR

Front

**Plot 229 & 233**  
5 Bed 9 Person - Private  
TYPE - 1  
WALLS - Beckstone  
ROOF - Linear [Slate]

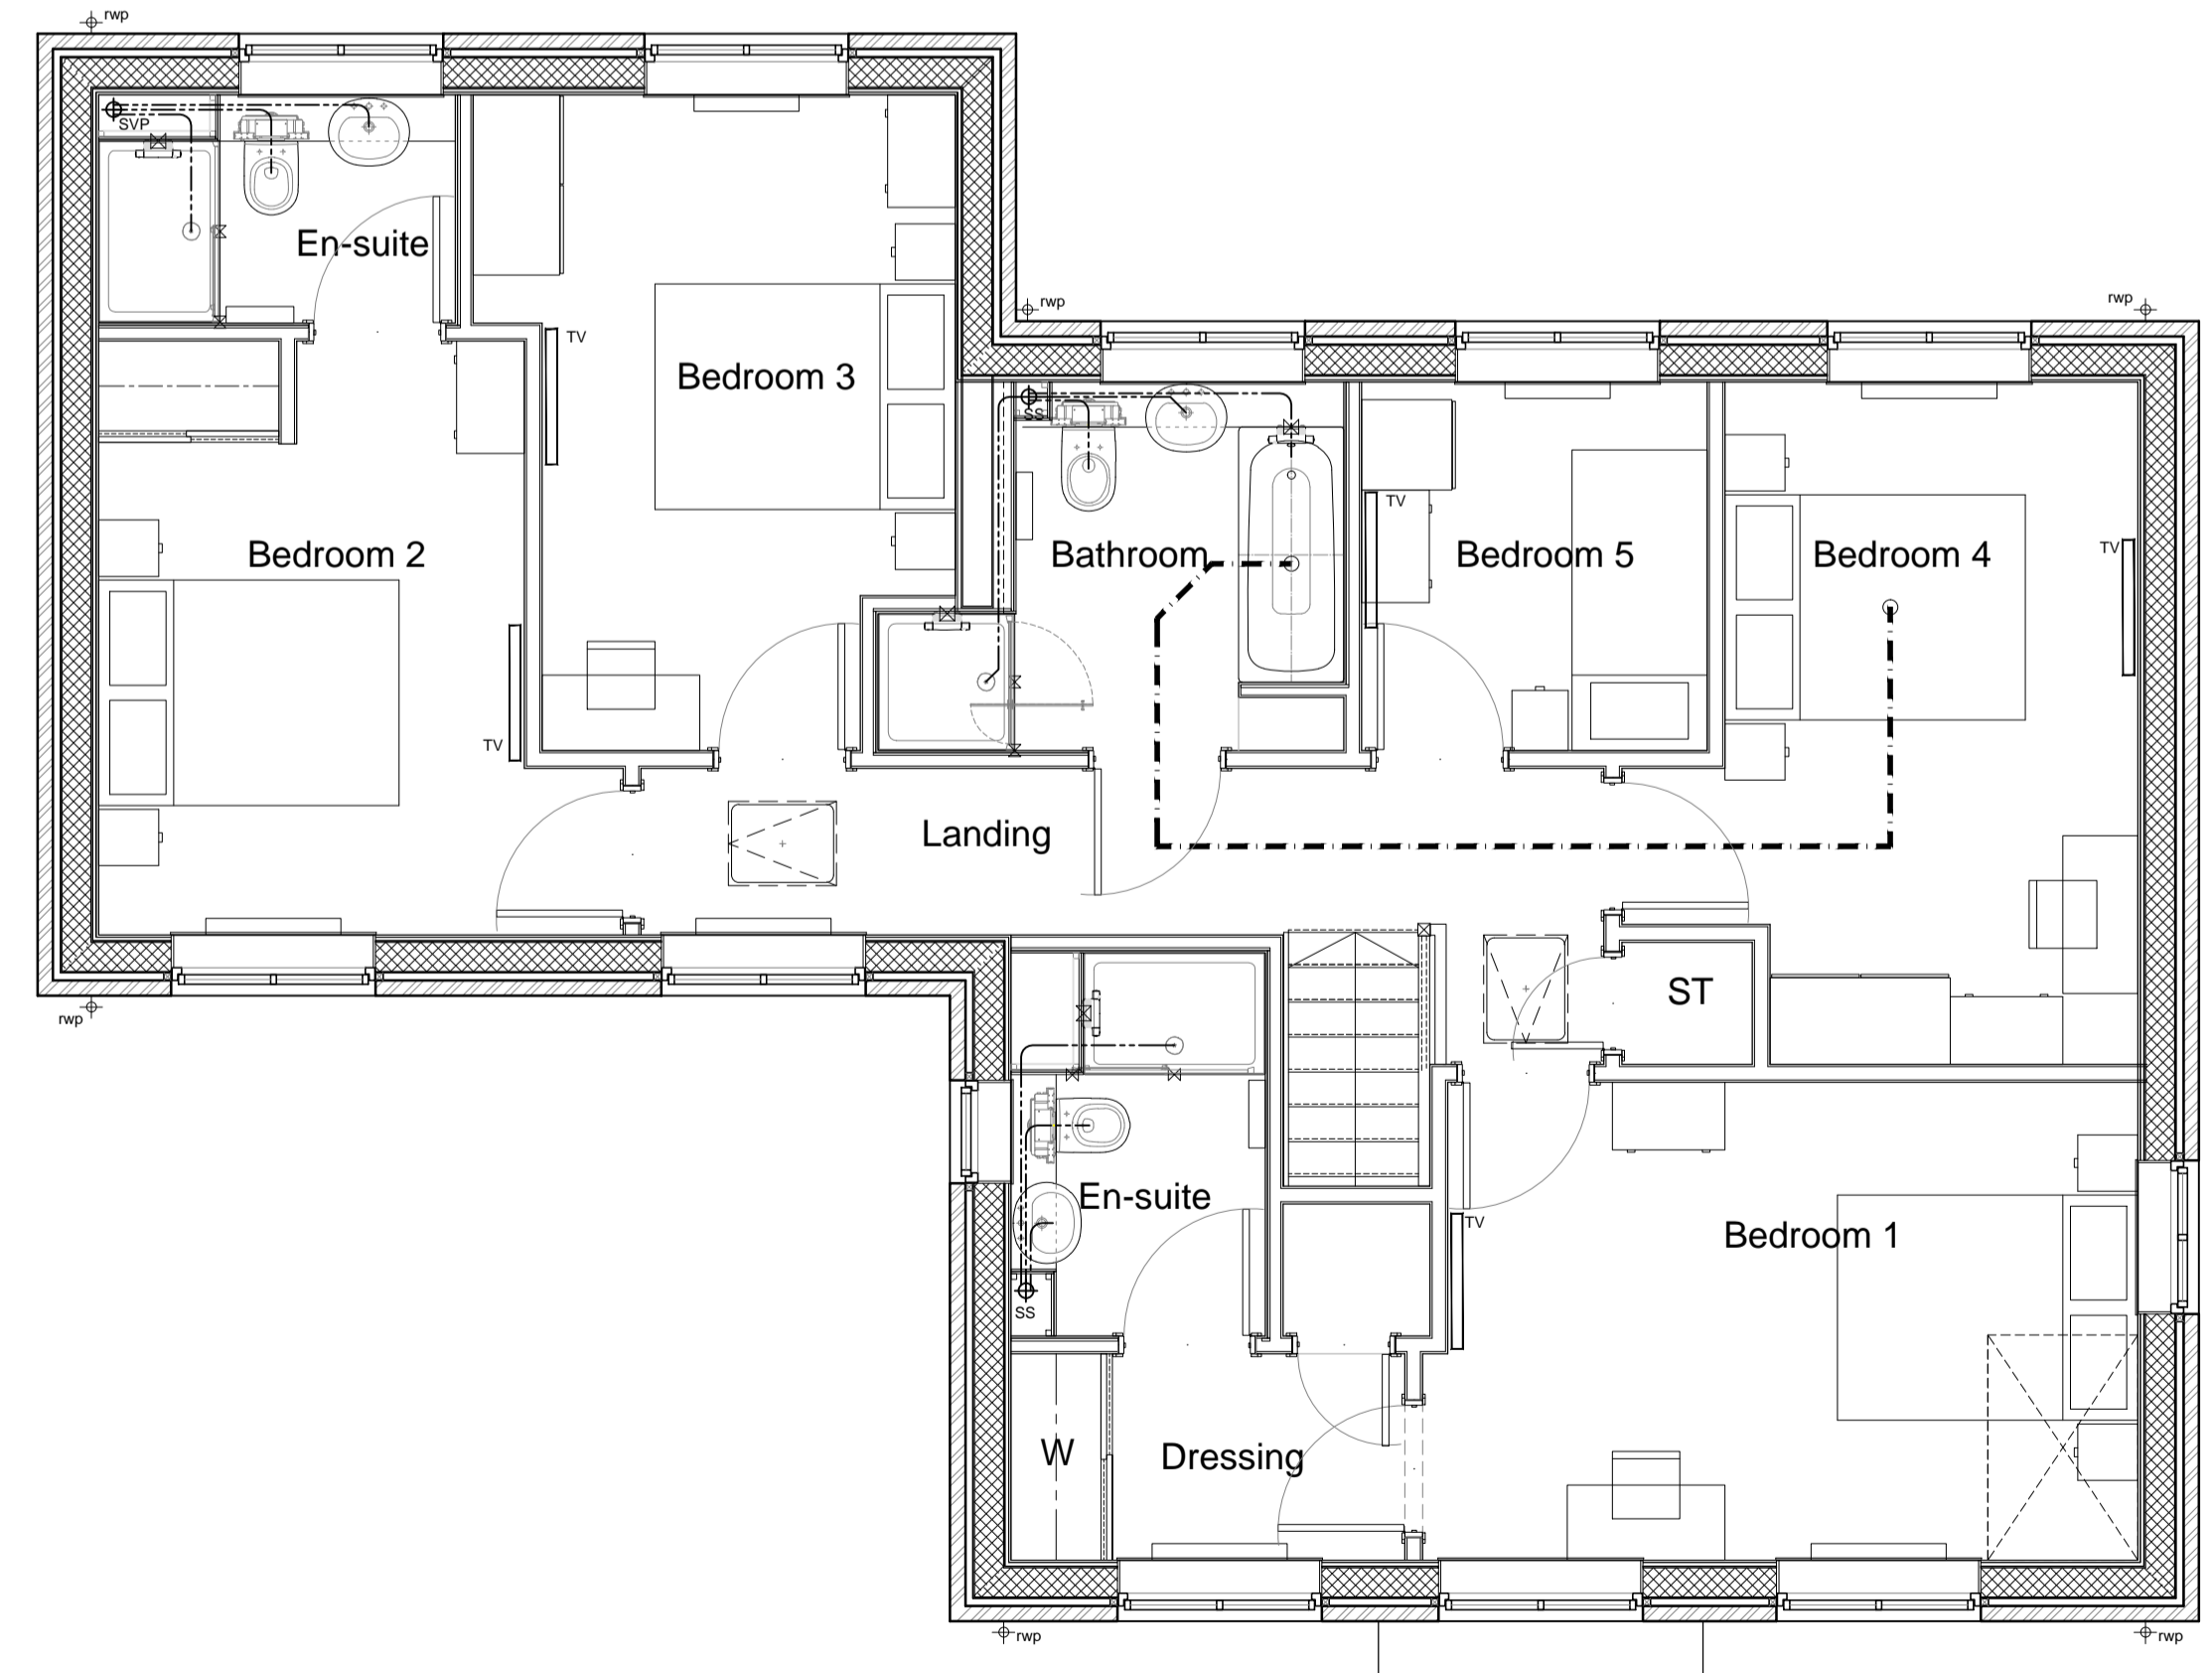

FIRST FLOOR

 

19-05-2017	B	Updated for NMA Submission DA/RS
11-01-2016	A	Changed to Beckstone only MR/VV
16-10-2014	-	First issue: JW/MB

date	rev	revision/author/checker
------	-----	-------------------------

purpose of issue  
**PLANNING**

project  
**BICESTER ECO TOWN  
EXEMPLAR SITE PHASE 2**

drawing  
**GA FLOOR PLANS  
229 & 233**

drawing no  
**AA2699(2)-2000** rev **B**

drawn	JW	checked	MH
scale @ A1	1:50	date	Oct 2014

PRP Architects ©  
10 Lindsey Street  
Smithfield  
London  
EC1A 9RP  
T +44 (0)20 7653 1200  
F +44 (0)20 7653 1201  
lon.prp@prparchitects.co.uk