



REV	DESCRIPTION	DATE	AUTH	CHK'D
A	Eaves lowered on drive thru and Lutterworth VT1. Entrance and wc to Maidstone changed and bed 3 window revised.	16.05.2020	PH	PH

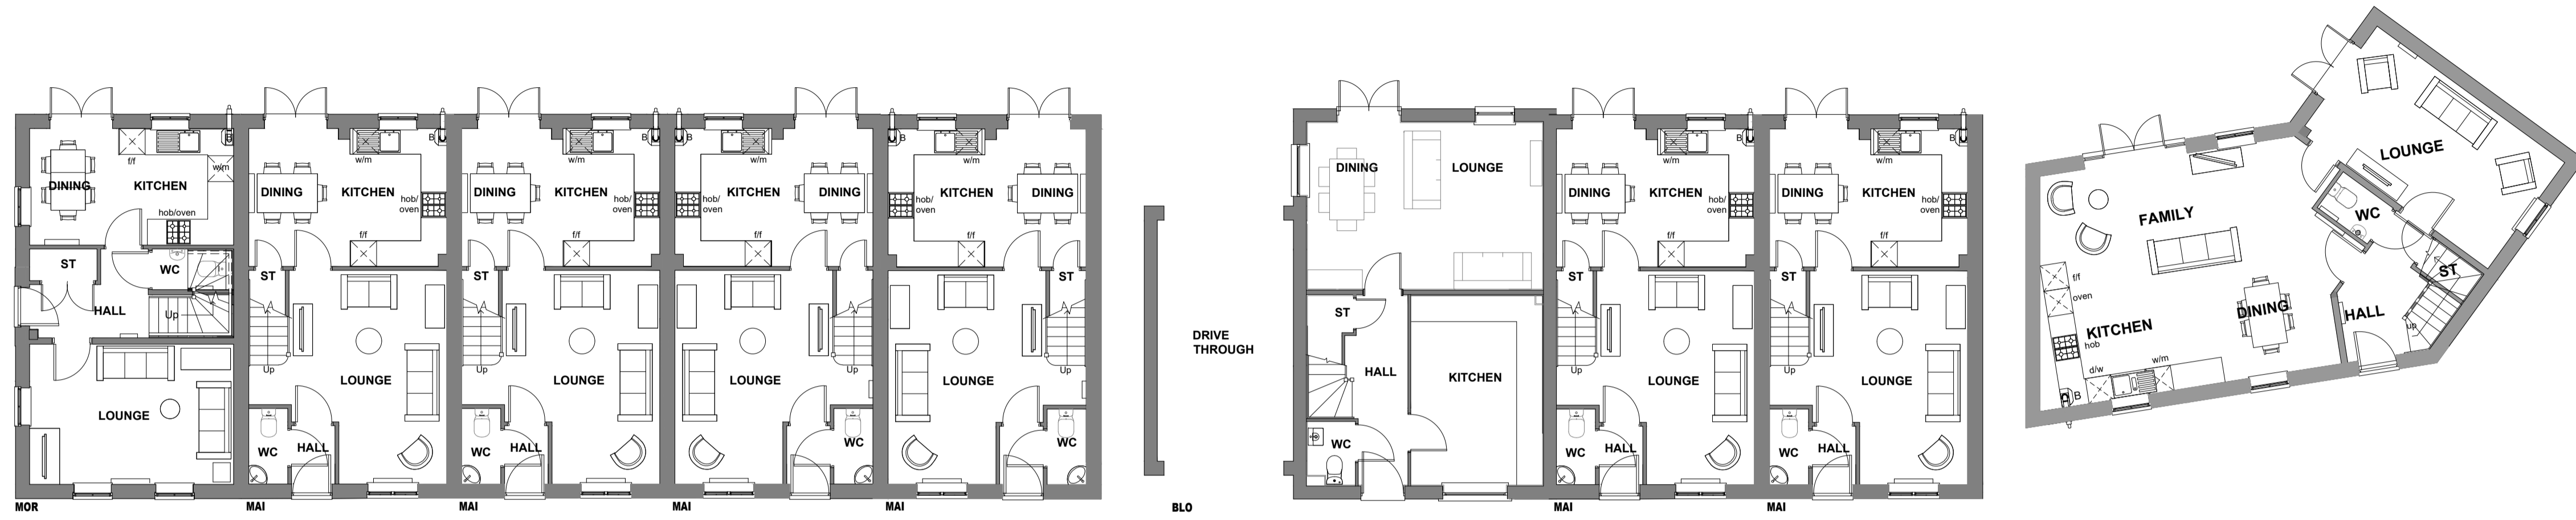

GROUND FLOOR PLAN

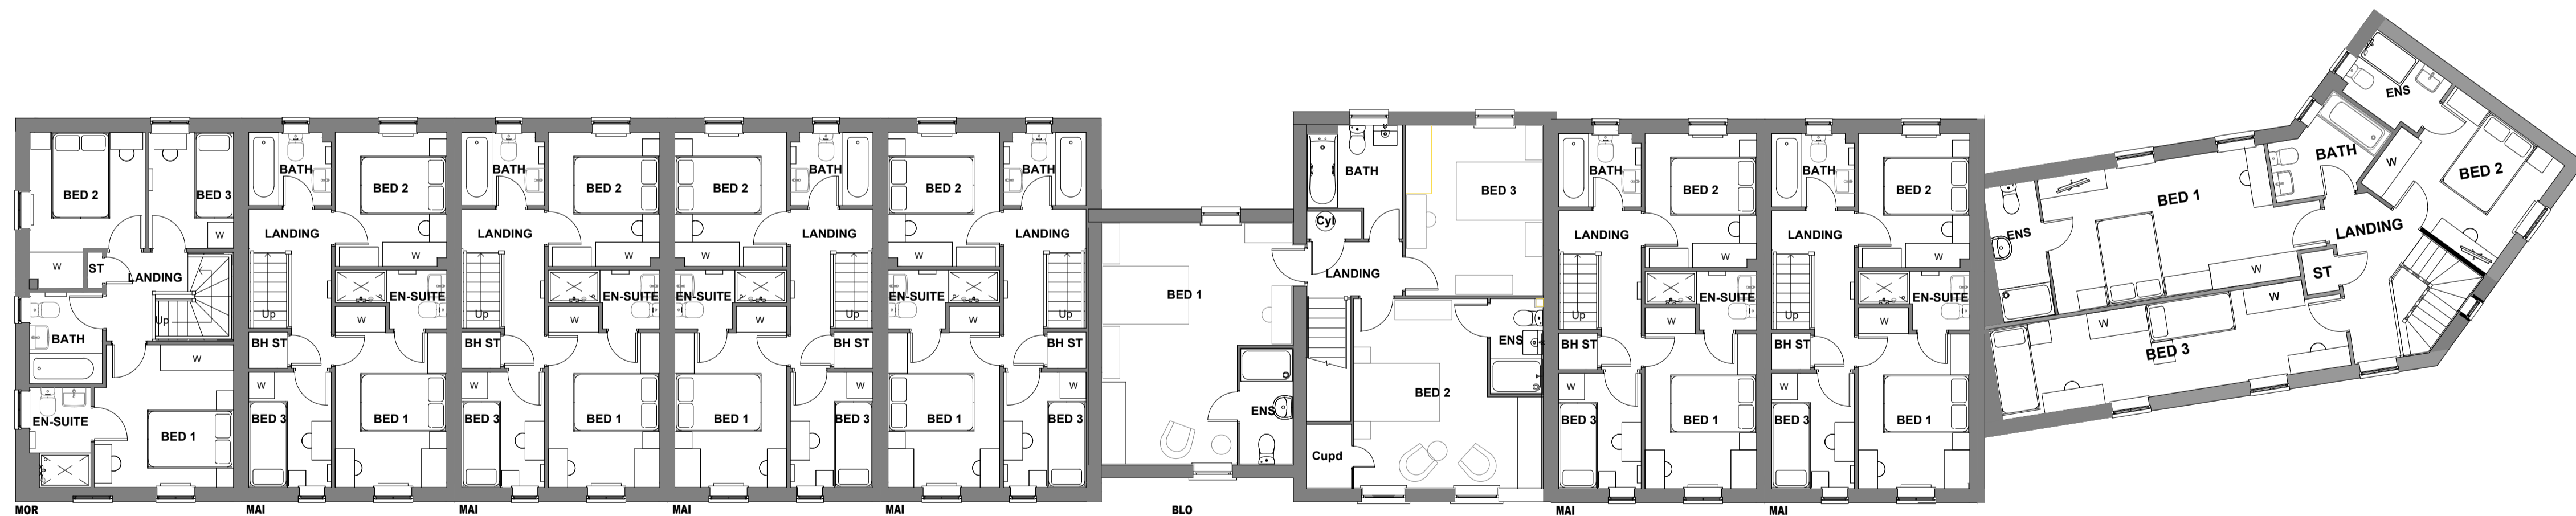

FIRST FLOOR PLAN

House type	Bedrooms	Persons	Plot No. - As Drawn:	Opposite:
Lutterworth_VT	3	5	226	225
The Bloxham	3	6	223	222
Moresby	3	5	218	219, 220, 224, 225
Maidstone	3	5	221, 222	219, 220, 224, 225



PROJECT	Bodicote		
DRAWING	House Type Planning Drawing House Type:MAI, MOR,BLOX & LUT_VT Floorplans - Sheet 1 of 2		
SCALE	DATE	AUTHOR	REV
1:100@A1	Feb 2020	PH	A
JOB NO.	DRAWING NO.		
7942	BOD.HT.106		
CHARACTER AREA:	Main Street		