



scale 1:100

 


NOTES

REV	DESCRIPTION	DATE	AUTH	CHK'D
A	Fenestration changed to Cross Bar All units now same hand	20.02.2020	PH	PH
B	WC and entrance door swapped. Bed 3 window revised	16.05.2020	PH	PH

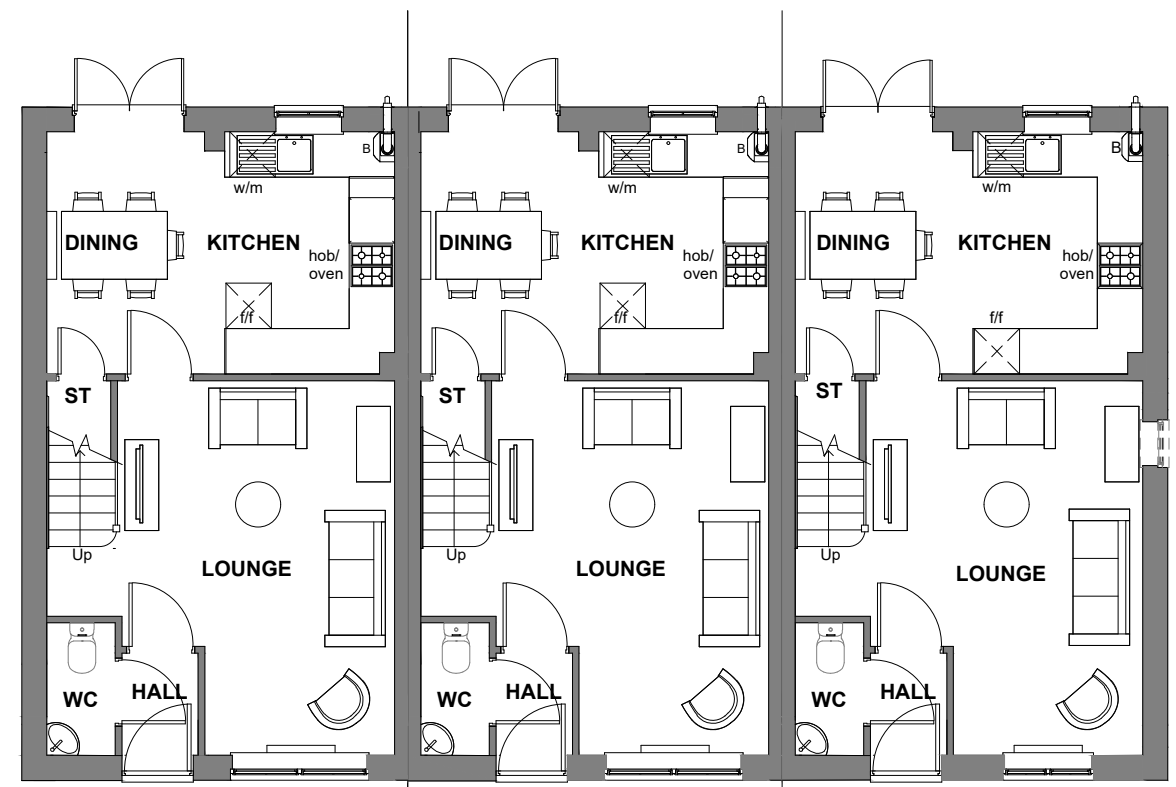

GROUND FLOOR PLAN

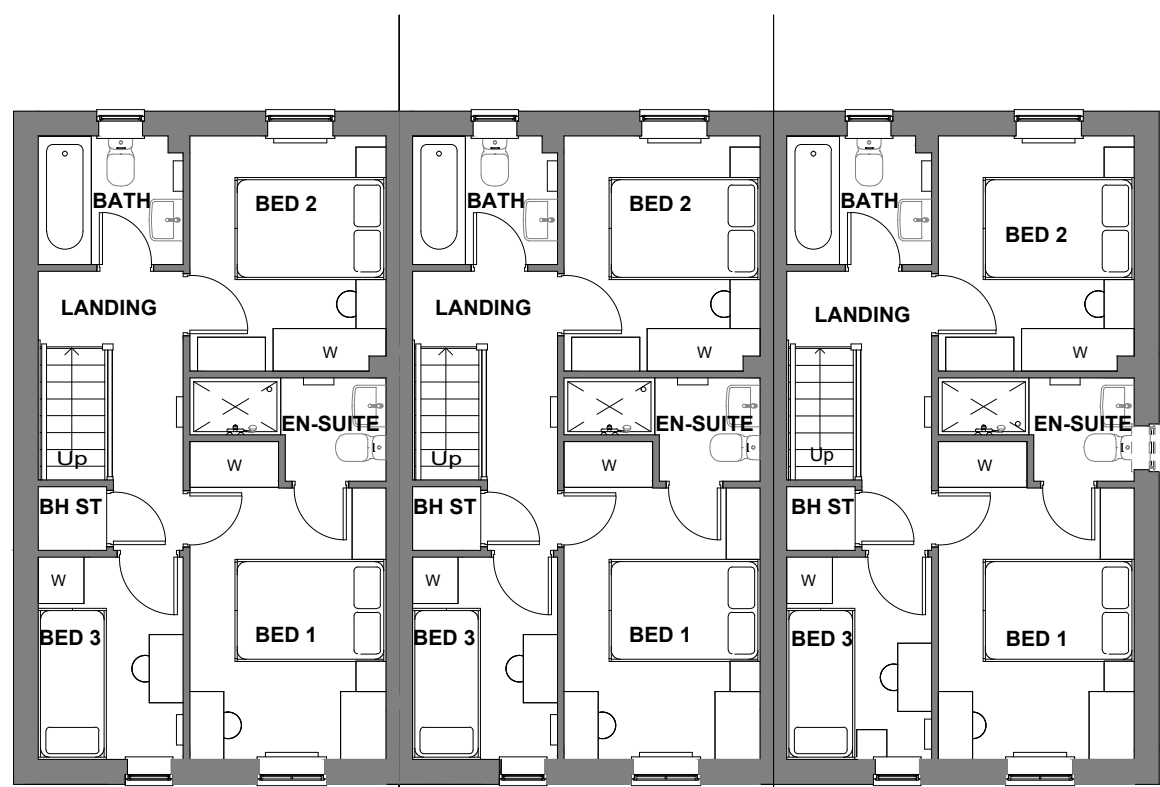

FIRST FLOOR PLAN



PROJECT
Bodicote

DRAWING
House Type Planning Drawing
House Type: Maidstone (Terrace)
Floorplans - Sheet 1 of 2

SCALE	DATE	AUTHOR	REV
1:100@A3	Nov 19	IR	B

JOB NO.	DRAWING NO.
7942	BOD.HT.108

CHARACTER AREA:
Main Street

Housetype	Maidstone	Variation	Stone	PLOT No. - As Drawn: Opposite: 227, 228, 229.
Bedrooms	3	Persons	5	
Sq.ft	830	Sq.m	77.1	