


scale 1:100




NOTES

REV	DESCRIPTION	DATE	AUTH	CHK'D
A	Units handed. Canopy removed. Fenestration changed to cross bar. Lounge window size reduced and repositioned Bed 1 windws realigned	12.02.2020	PH	PH

 

**FRONT ELEVATION**

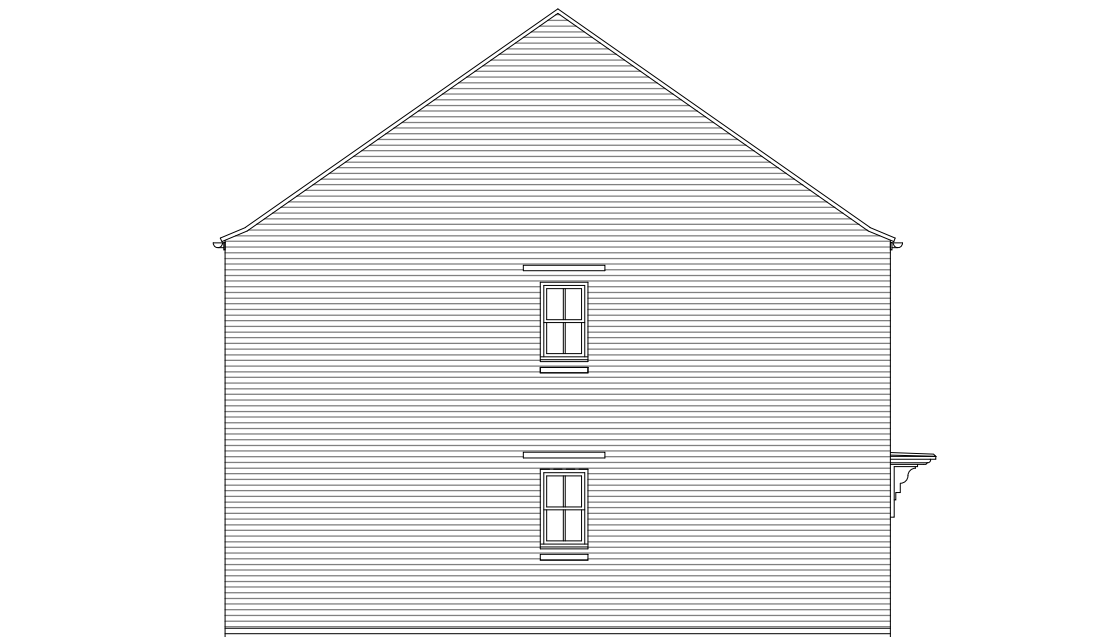

**SIDE ELEVATION**



PROJECT

Bodicote

DRAWING

House Type Planning Drawing  
House Type: Type 50 (Terrace)  
Elevations - Sheet 3 of 4

SCALE	DATE	AUTHOR	REV
1:100@A3	08.11.19	IR	A

JOB NO.	DRAWING NO.
7942	BOD.HT.114

CHARACTER AREA

Main Street

Housetype	Type 50	Variation	Brick	PLOT No. - As Drawn: 210, 211, 212, 213, 214. Opposite:
Bedrooms	2	Persons	4	
Sq.ft	750	Sq.m	69.7	