


scale 1:100



NOTES

REV	DESCRIPTION	DATE	AUTH	CHK'D
A	Fenestration changed to cross bar. Lounge window size reduced and repositioned Bed 1 windws realigned on T50	13.02.2020	PH	PH
B	Fenestration to front gable of T55 revised	15.05.2020	PH	PH

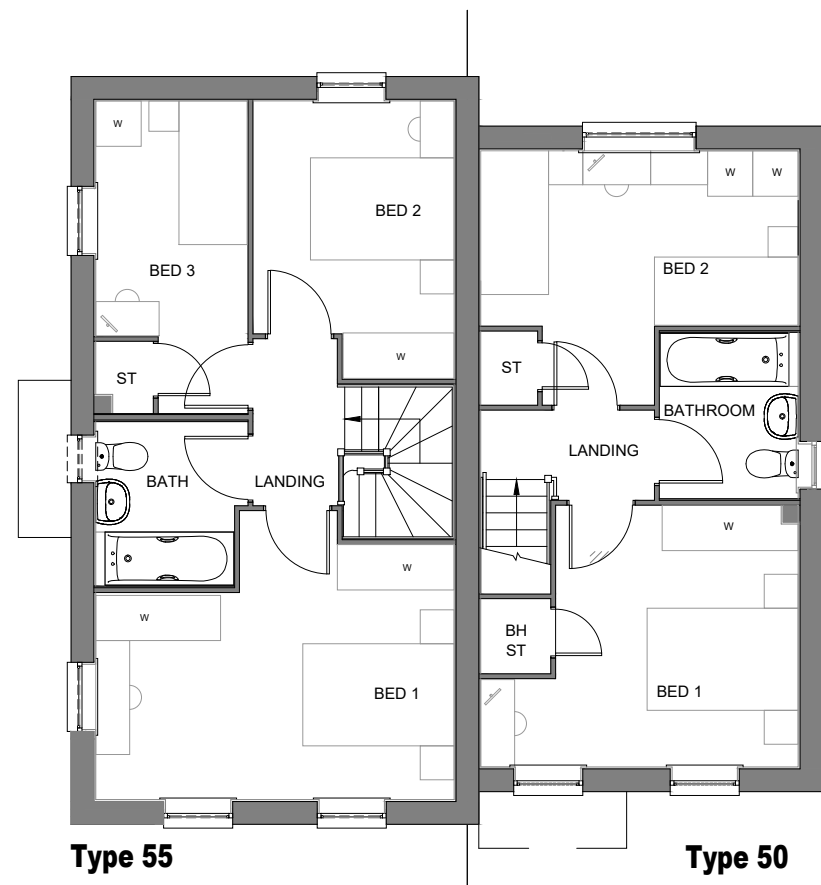

Type 55

Type 50

FIRST FLOOR PLAN



Type 55

Type 50

GROUND FLOOR PLAN

Housetype	Type 55	Variation	Brick	PLOT No. - As Drawn: 216. Opposite:
Bedrooms	3	Persons	5	
Sq.ft	958	Sq.m	89.0	
Housetype	Type 50	Variation	Brick	PLOT No. - As Drawn: 215. Opposite:
Bedrooms	2	Persons	4	
Sq.ft	750	Sq.m	69.7	



PROJECT

Bodicote

DRAWING

House Type Planning Drawing  
House Type: T50 & T55 (Semi-Detached)  
Floorplans - Sheet 1 of 2

SCALE	DATE	AUTHOR	REV
1:100@A3	Nov 19	IR	B

JOB NO.	DRAWING NO.
7942	BOD.HT.116

CHARACTER AREA:

Main Street