


scale 1:100




NOTES

| REV | DESCRIPTION | DATE | AUTH | CHK'D |
|-----|-------------|------|------|-------|
|-----|-------------|------|------|-------|

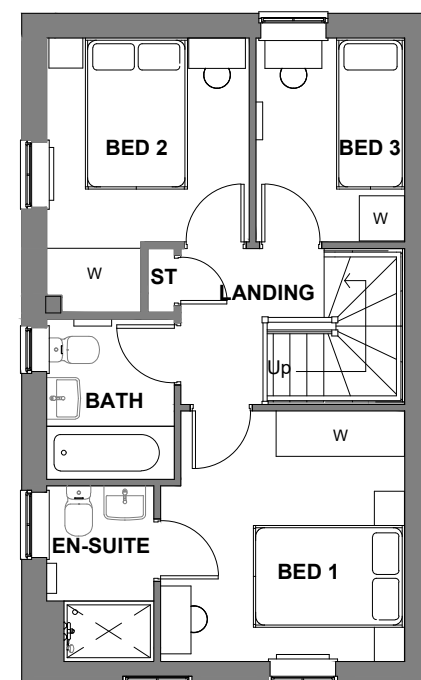

**FIRST FLOOR PLAN**

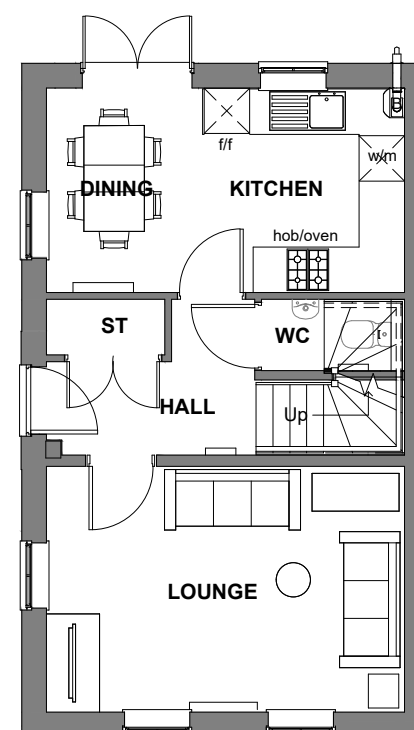

**GROUND FLOOR PLAN**



PROJECT

Bodicote

DRAWING

House Type Planning Drawing  
House Type: Moresby (Detached)  
Floorplans - Sheet 1 of 2

| SCALE    | DATE   | AUTHOR | REV |
|----------|--------|--------|-----|
| 1:100@A3 | Nov 19 | IR     | *   |

| JOB NO. | DRAWING NO. |
|---------|-------------|
| 7942    | BOD.HT.120  |

CHARACTER AREA:  
Neighbourhood

|           |         |           |       |   |
|-----------|---------|-----------|-------|---|
| Housetype | Moresby | Variation | Brick | PLOT No. -<br>As Drawn:<br>Opposite: 275. |
| Bedrooms  | 3       | Persons   | 5     |   |
| Sq.ft     | 854     | Sq.m      | 79.4  |   |