


GRP chimneys apply to selected plots only, please refer to the Materials layout.



FRONT ELEVATION 1



SIDE ELEVATION

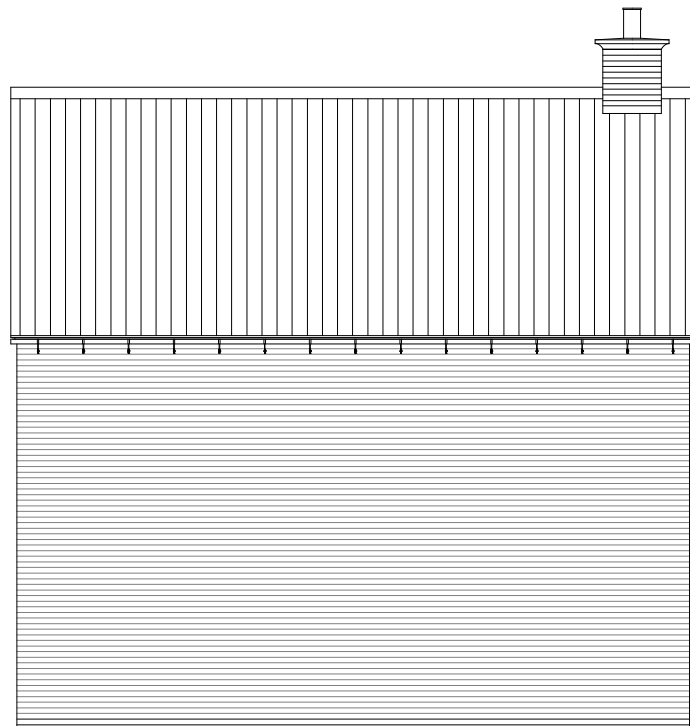

SIDE ELEVATION



REAR ELEVATION

scale 1:100



NOTES

REV	DESCRIPTION	DATE	AUTH	CHK'D
A	Porch canopy simplified	15.05.2020.	PH	PH



PROJECT

Bodicote

DRAWING

House Type Planning Drawing
House Type:Moresby (Detached)
Elevations - Sheet 2 of 2

SCALE	DATE	AUTHOR	REV
1:100@A3	Nov 19	IR	A

JOB NO.	DRAWING NO.
7942	BOD.HT.121

CHARACTER AREA:
Neighbourhood

Housetype	Moresby	Variation	Brick	PLOT No. - As Drawn: Opposite: 275.
Bedrooms	3	Persons	5	
Sq.ft	854	Sq.m	79.4	