

GRP chimneys apply to selected plots only, please refer to the Materials layout.

scale 1:100




NOTES

REV	DESCRIPTION	DATE	AUTH	CHK'D
A	Porch canopies simplified	15.05.2020.	PH	PH




**FRONT ELEVATION**

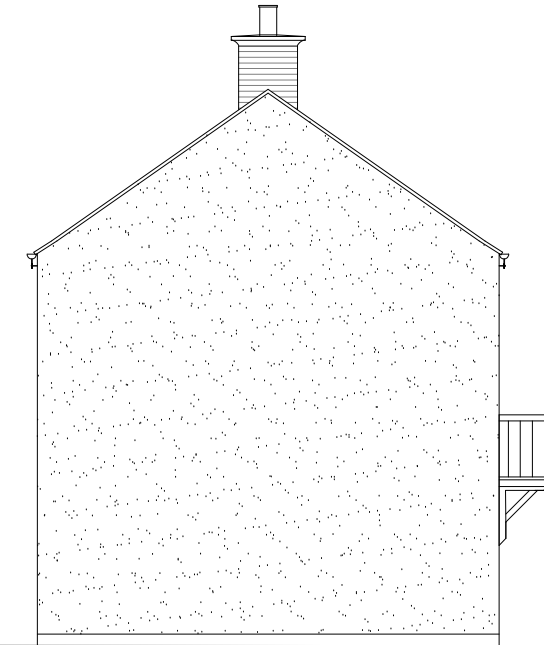

**SIDE ELEVATION**



**REAR ELEVATION**

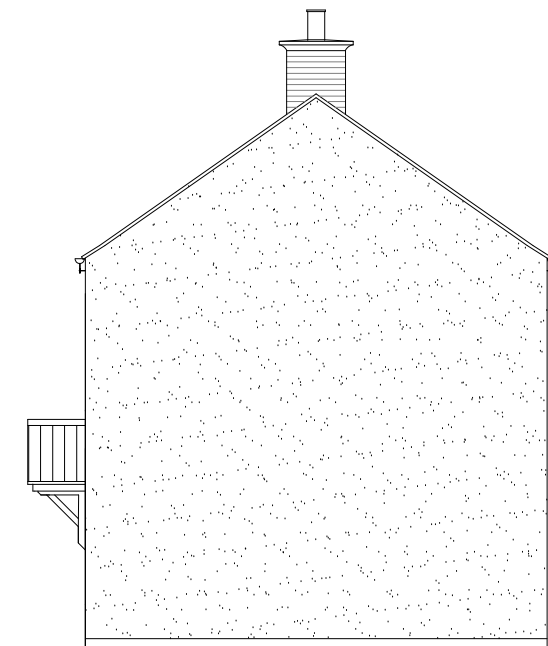

**SIDE ELEVATION**



PROJECT

Bodicote

DRAWING

House Type Planning Drawing  
House Type: Wykham (Semi)  
Elevations - Sheet 2 of 2

SCALE	DATE	AUTHOR	REV
1:100@A3	Nov 19	IR	A

JOB NO.	DRAWING NO.
7942	BOD.HT.123

CHARACTER AREA:  
Neighbourhood

Housetype	Wykham	Variation	Render	PLOT No. As Drawn: 238. Opposite: 239.
Bedrooms	3	Persons	5	
Sq.ft	1093	Sq.m	101.5	