



scale 1:100
 0 2m 4m 6m

NOTES				
REV	DESCRIPTION	DATE	AUTH	CHK'D
A	Units linked with ginnal at plot 246	20.02.2020	PH	PH
B	Unit arrangement revised	18.05.2020	PH	PH

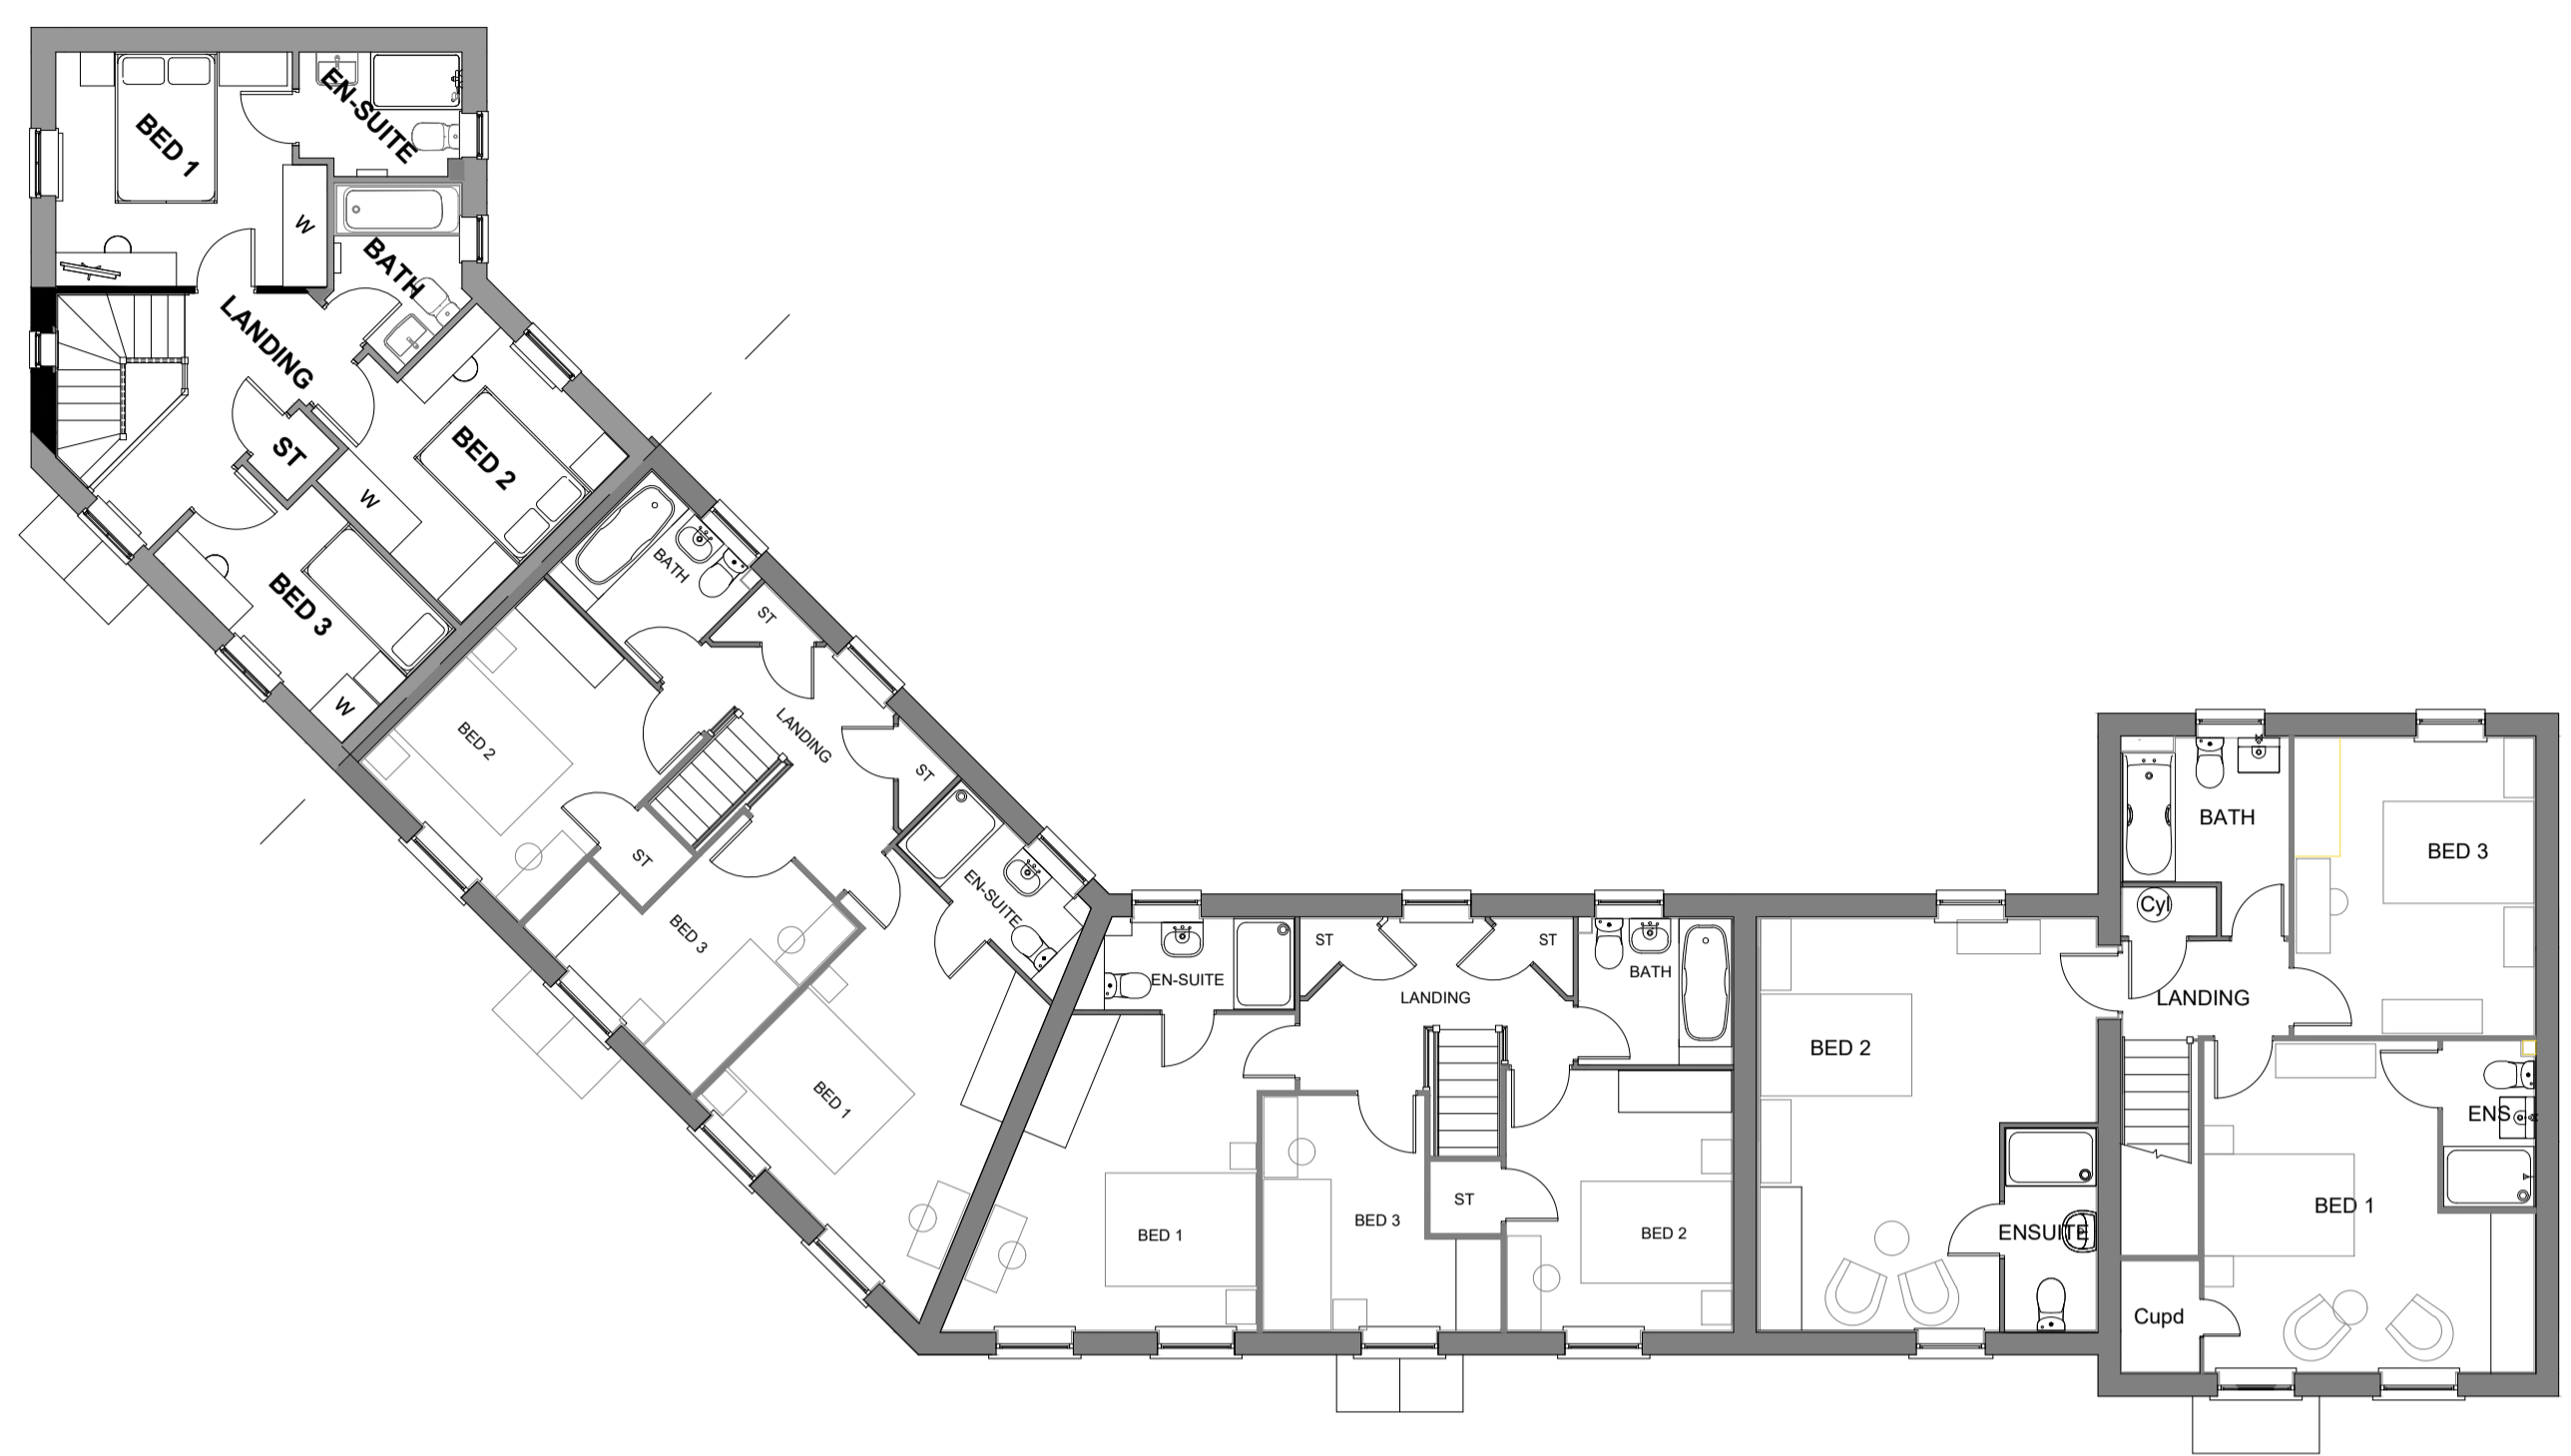

FIRST FLOOR PLAN

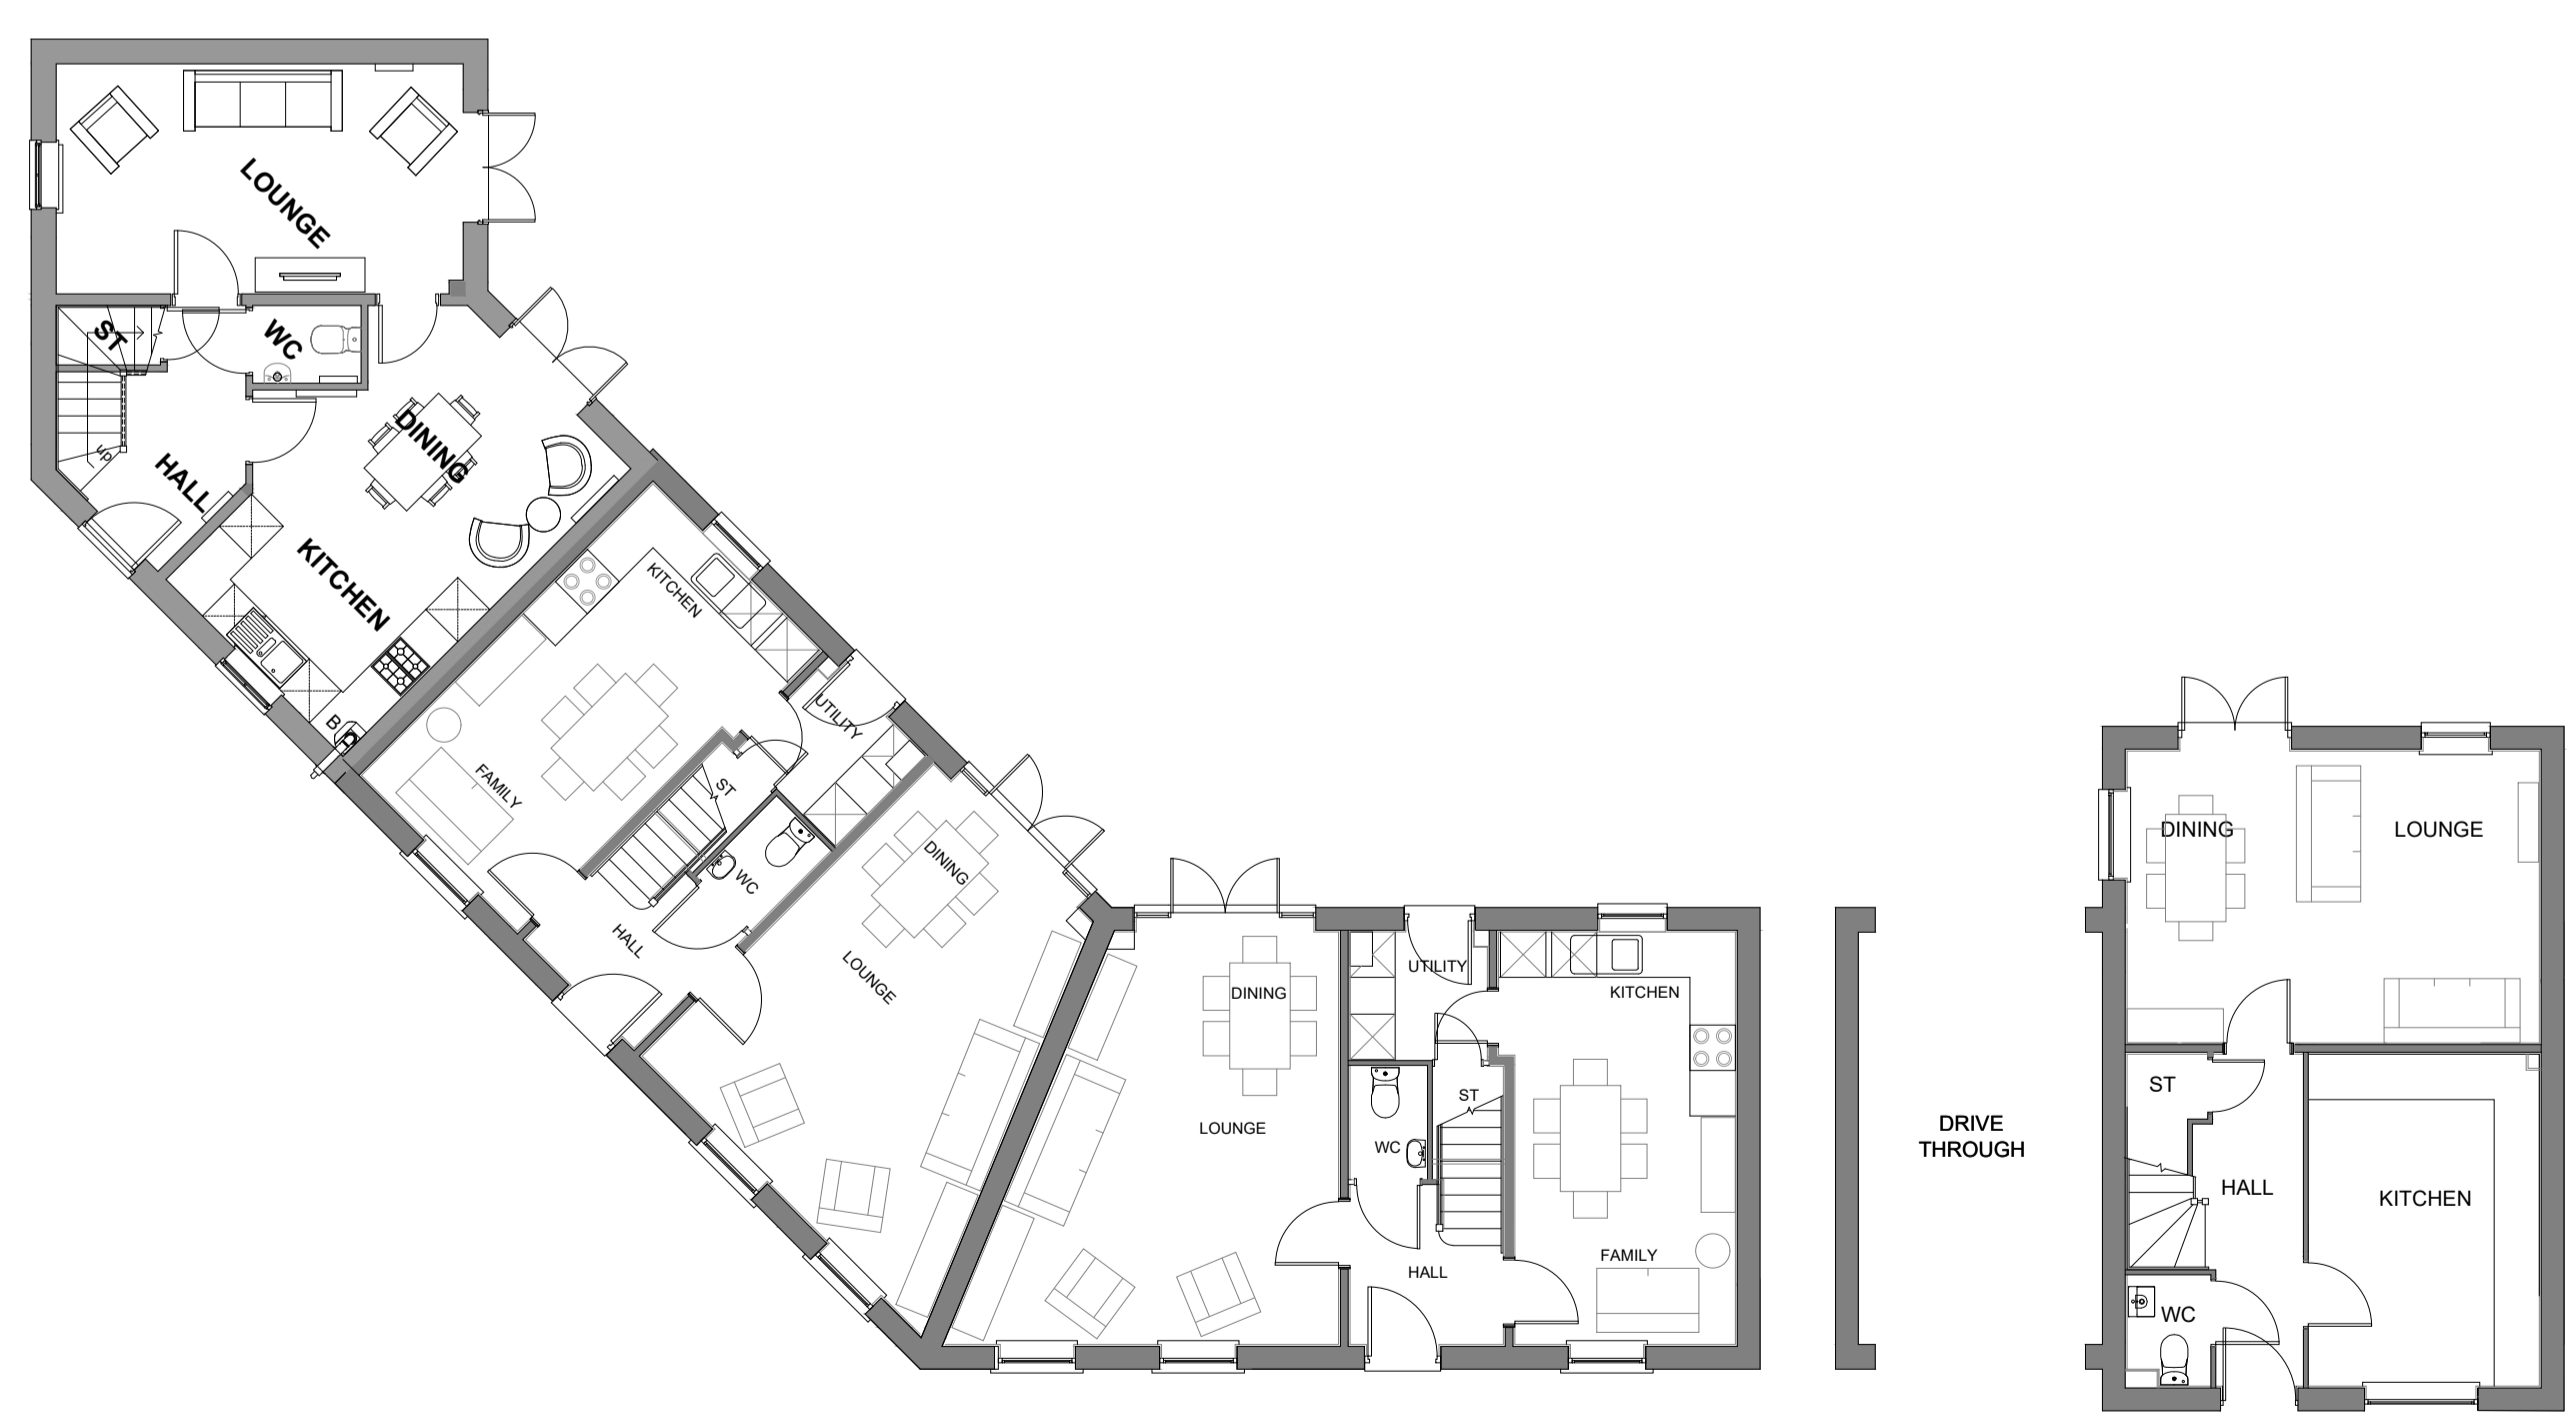

GROUND FLOOR PLAN



PROJECT
 Bodicote malDWH New LogoDWH_Logo_Landscape_on_Blue.jpg

DRAWING
 House Type Planning Drawing
 House Type: WYKHAM
 Floorplans - Sheet 1 of 2

SCALE	DATE	AUTHOR	REV
1:100@A1	Nov 19	IR	B
JOB NO.	DRAWING NO.		
7942	BOD.HT.124		

CHARACTER AREA:
 Neighbourhood

House type	Variation	Render	PLOT No.	House type	Variation	Render	PLOT No.	House type	Variation	Render	PLOT No.
Wykham		Render	As Drawn: 246. Opposite: 245.	Bloxham		Render	As Drawn: . Opposite: 244.	Lutterworth		Render	As Drawn: 247. Opposite:
Bedrooms	3	Persons	5	Bedrooms	3	Persons	6	Bedrooms	3	Persons	5
Sq.ft	1093	Sq.m	101.5	Sq.ft	1273	Sq.m	118.27	Sq.ft	1001	Sq.m	93.0