


scale 1:100




NOTES

REV	DESCRIPTION	DATE	AUTH	CHK'D
-----	-------------	------	------	-------

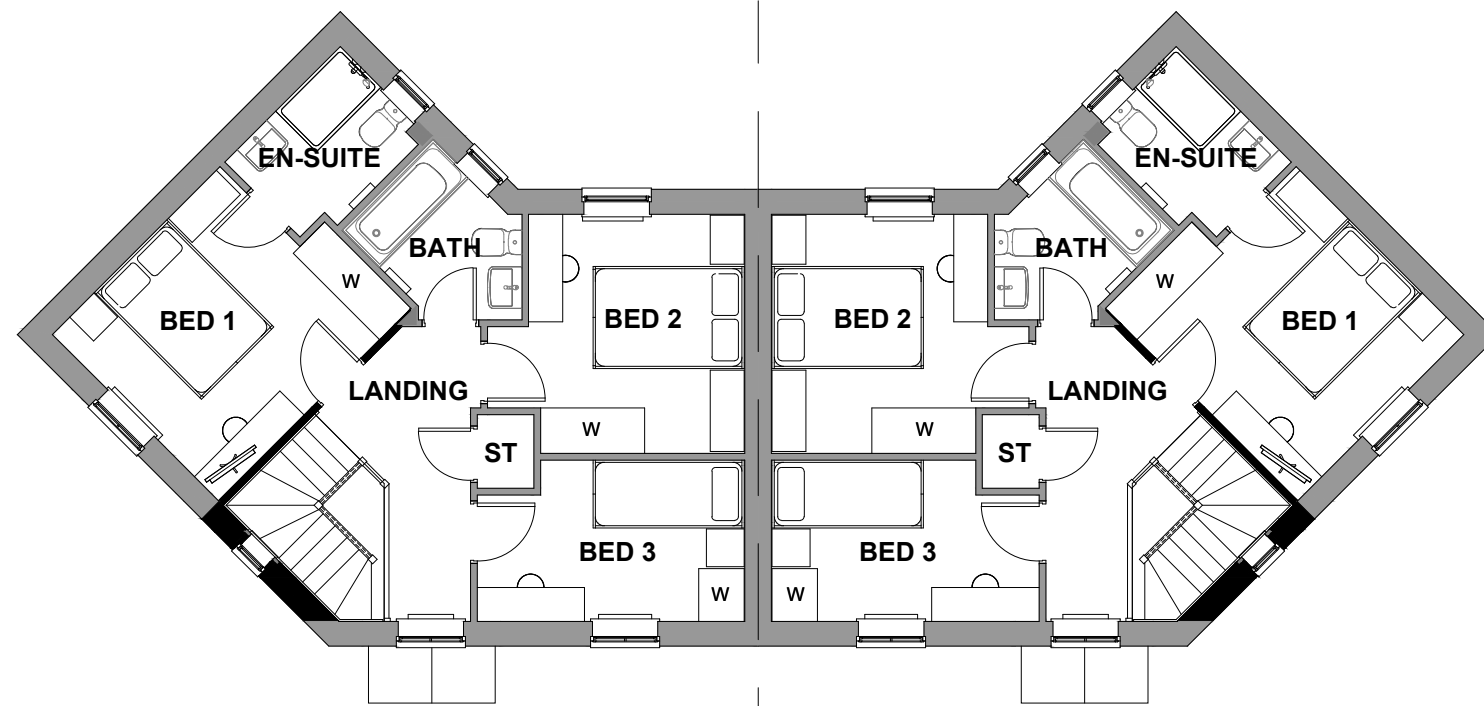

FIRST FLOOR PLAN

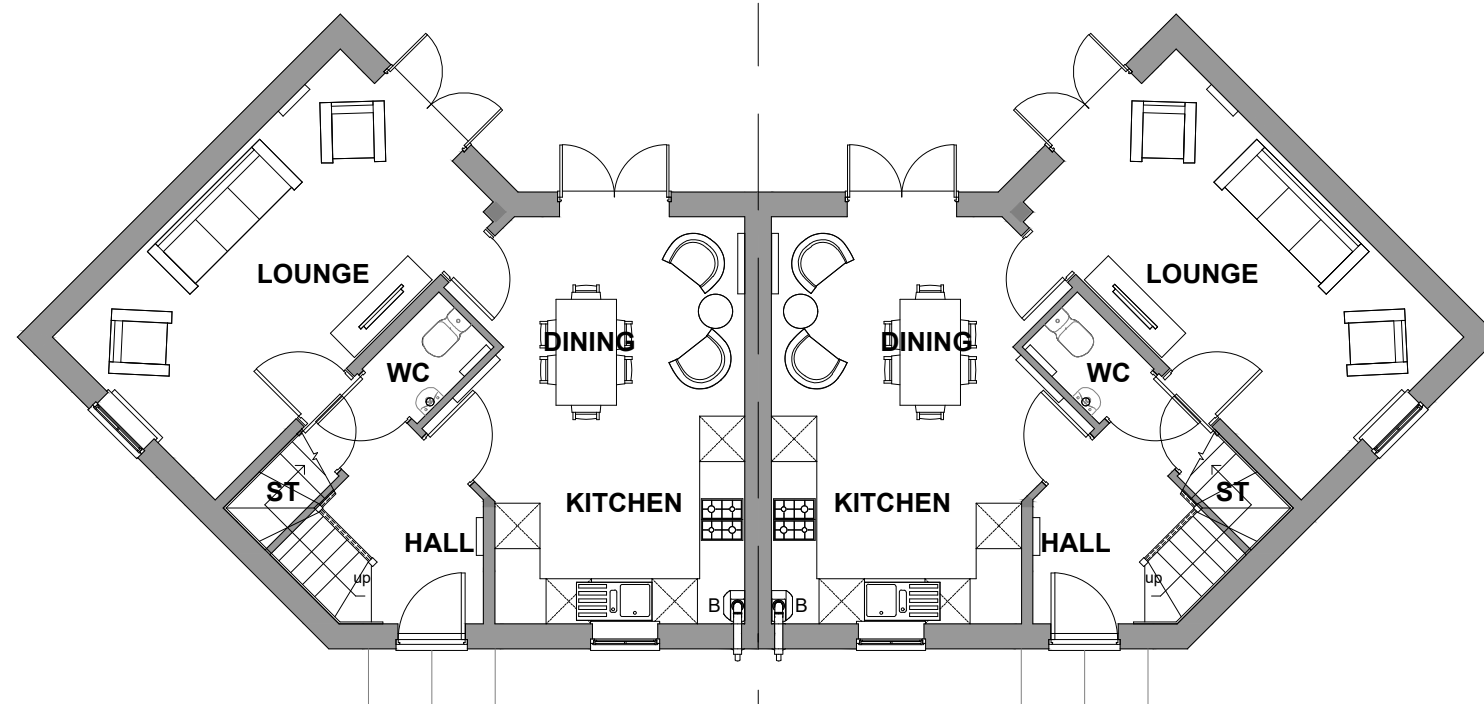

GROUND FLOOR PLAN



PROJECT

Bodicote

DRAWING

House Type Planning Drawing
House Type: Lutterworth (Semi)
Floorplans - Sheet 1 of 2

SCALE	DATE	AUTHOR	REV
1:100@A3	Nov 19	IR	*

JOB NO.	DRAWING NO.
7942	BOD.HT.126

CHARACTER AREA:
Neighbourhood

Housetype	Lutterworth	Variation	Render	PLOT No. As Drawn: 197, 199. Opposite: 198, 200.
Bedrooms	3	Persons	5	
Sq.ft	1001	Sq.m	93.0	