


scale 1:100




NOTES


REV	DESCRIPTION	DATE	AUTH	CHK'D
-----	-------------	------	------	-------

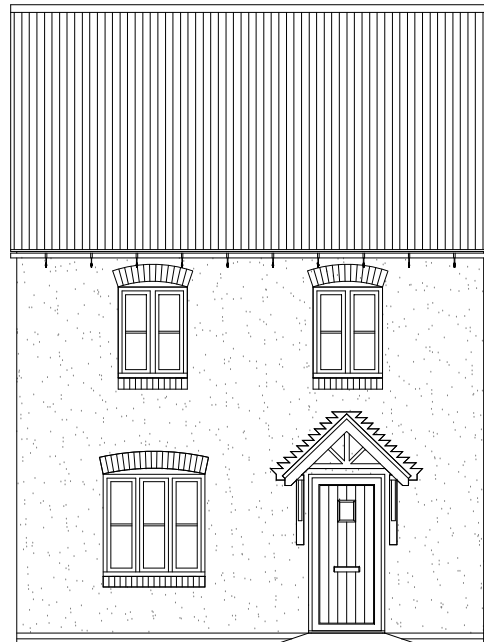


FRONT ELEVATION

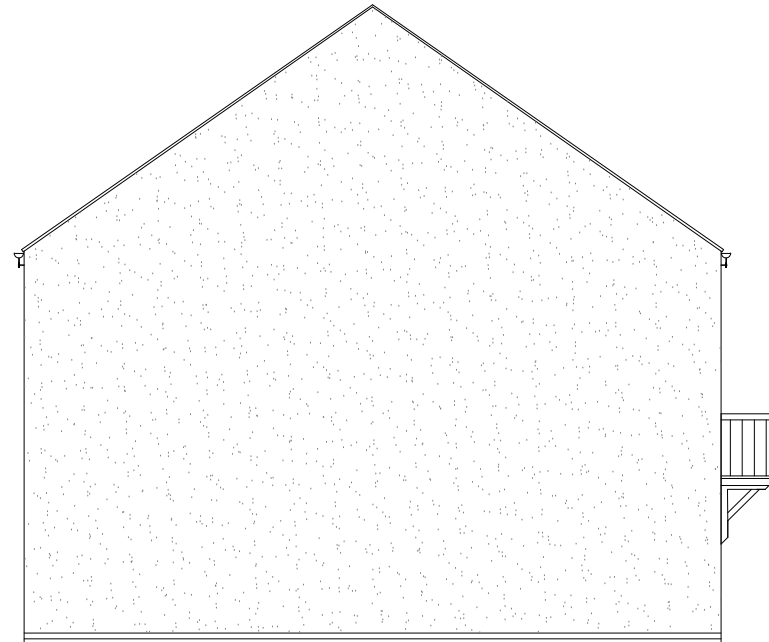

SIDE ELEVATION

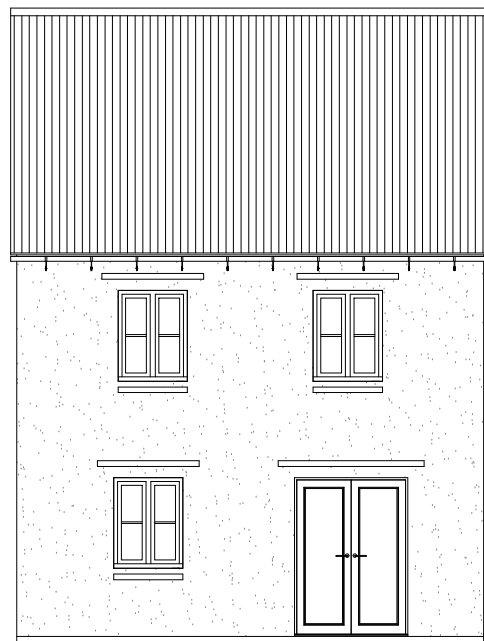

REAR ELEVATION

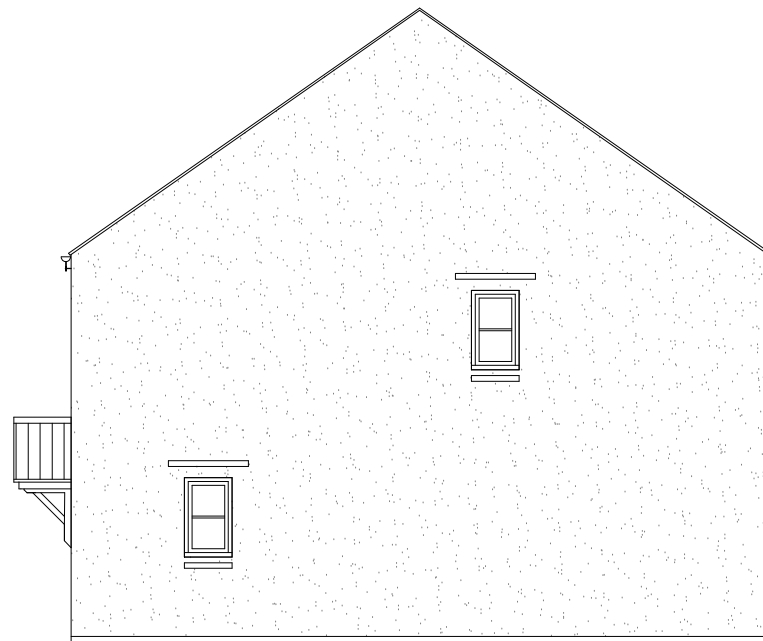

SIDE ELEVATION



PROJECT

Bodicote

DRAWING

House Type Planning Drawing
House Type: Chester
Elevations - Sheet 2 of 2

SCALE	DATE	AUTHOR	REV
1:100@A3	May 2020	PH	*

JOB NO.	DRAWING NO.
7942	BOD.HT.129.2

CHARACTER AREA:
Neighbourhood

Housetype	Chester	Variation	Render	PLOT No. As Drawn: 217. Opposite:
Bedrooms	4	Persons	6	
Sq.ft	1032	Sq.m	95.9	