


GRP chimneys apply to selected plots only, please refer to the Materials layout.




FRONT ELEVATION

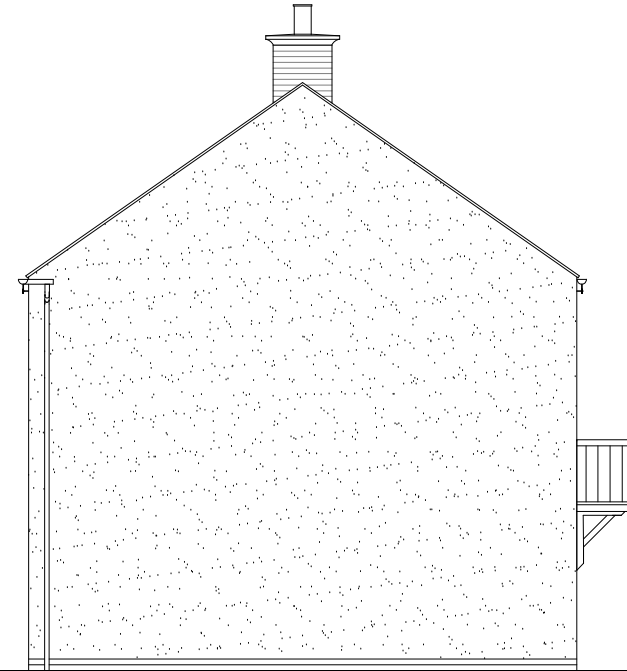

SIDE ELEVATION




REAR ELEVATION

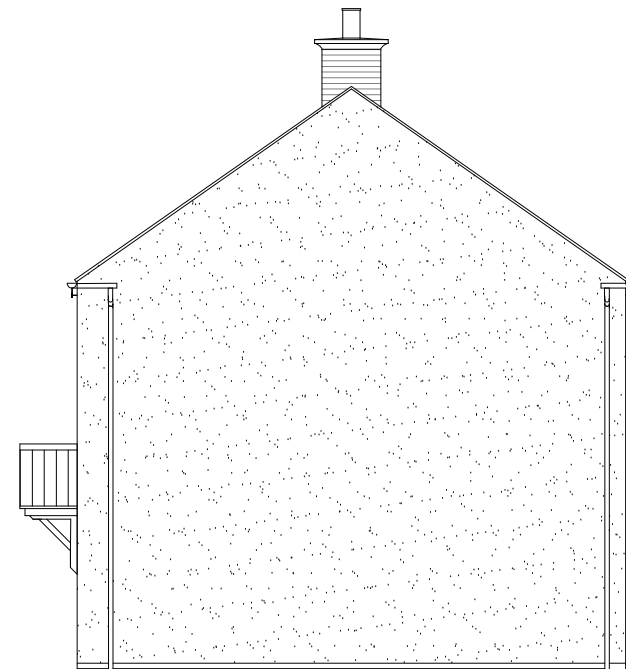

SIDE ELEVATION

scale 1:100

 

NOTES

REV	DESCRIPTION	DATE	AUTH	CHK'D
A	Fenestration to front ele revised	10.02.2020	PH	PH
B	Porch canopy simplified	15.05.2020	PH	PH



PROJECT

Bodicote

DRAWING

House Type Planning Drawing
House Type: Thornton (Detached)
Elevations - Sheet 2 of 2

SCALE	DATE	AUTHOR	REV
1:100@A3	Nov 19	IR	B

JOB NO.	DRAWING NO.
7942	BOD.HT.133

CHARACTER AREA:
Neighbourhood

Housetype	Thornton	Variation	Render	PLOT No. As Drawn: 201. Opposite:
Bedrooms	4	Persons	7	
Sq.ft	1191	Sq.m	110.7	