


scale 1:100




NOTES

REV	DESCRIPTION	DATE	AUTH	CHK'D
A	Fenestration to front ele. revised Handings revised	10.02.2020	PH	PH

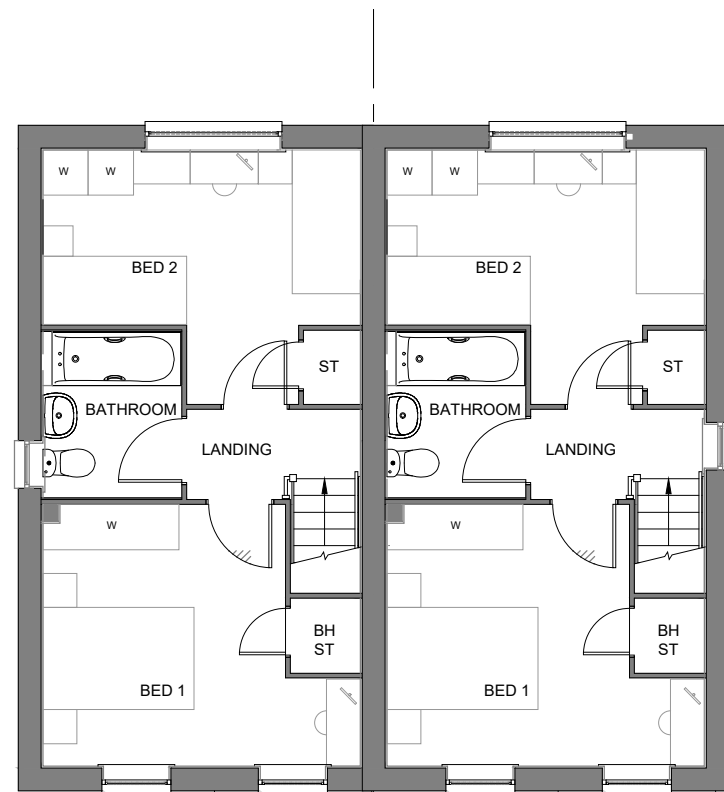

FIRST FLOOR

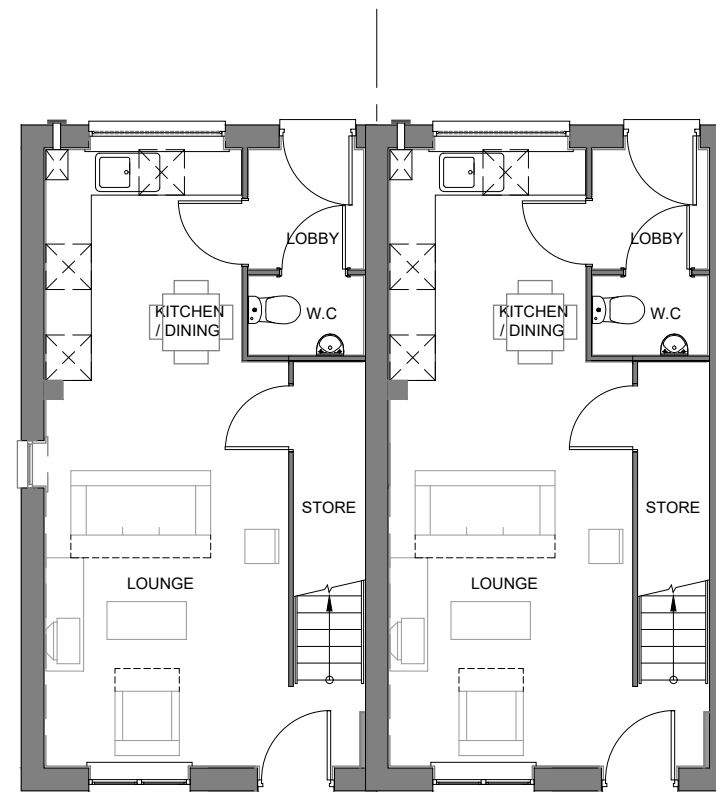

GROUND FLOOR



PROJECT

Bodicote

DRAWING

House Type Planning Drawing
House Type: Type 50 (Semi's)
Floor Plans - Sheet 1 of 2

SCALE	DATE	AUTHOR	REV
1:100@A3	Nov 19	IR	A

JOB NO.	DRAWING NO.
7942	BOD.HT.143

CHARACTER AREA
Neighbourhood

Housetype	Type 50	Variation	Brick	PLOT No. As Drawn: 202, 203, 204, 205, 231, 232, 233, 234, 254, 255, 256, 257, . Opposite: 276, 277.
Bedrooms	2	Persons	4	
Sq.ft	750	Sq.m	69.7	