

scale 1:100




NOTES


| REV | DESCRIPTION  | DATE       | AUTH | CHK'D |
|-----|--|------------|------|-------|
| A   | Fenestration to front ele. revised<br>Handings revised | 10.02.2020 | PH   | PH    |
| B   | Porch canopies simplified                              | 15.05.2020 | PH   | PH    |




**FRONT ELEVATION**

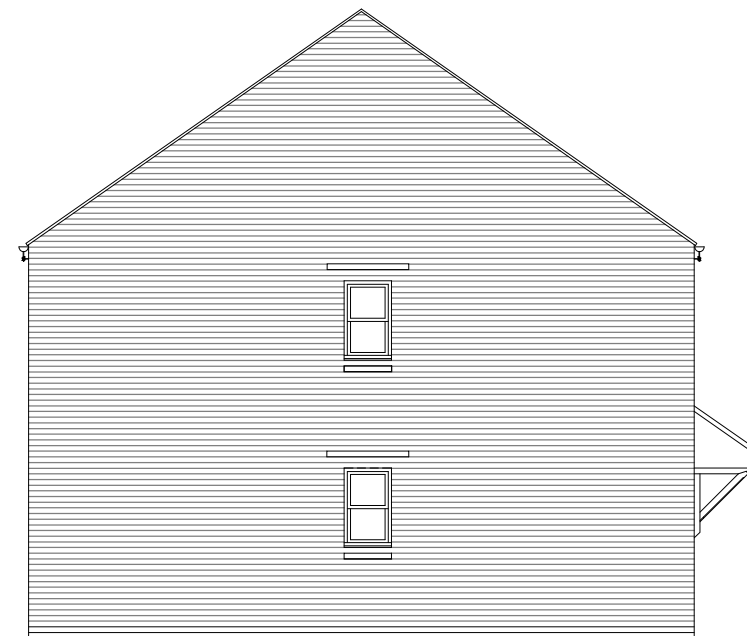

**SIDE ELEVATION**

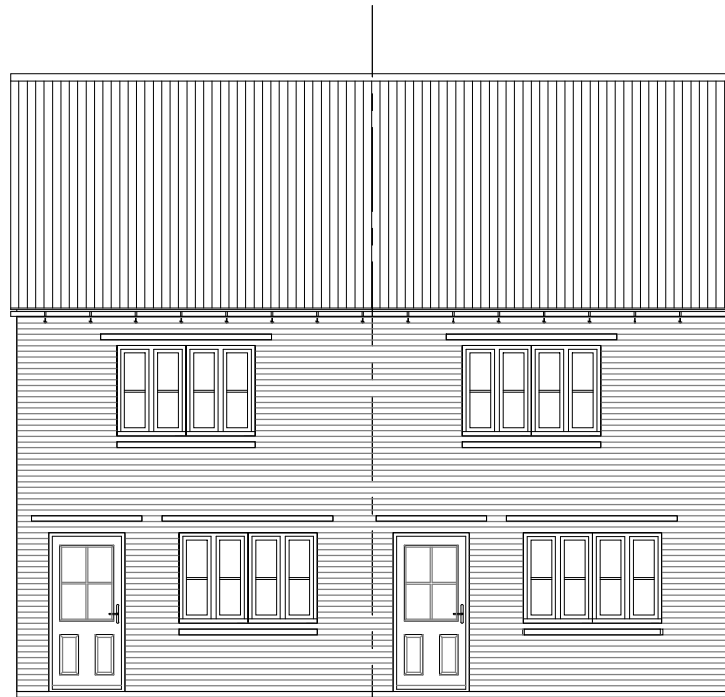

**REAR ELEVATION**

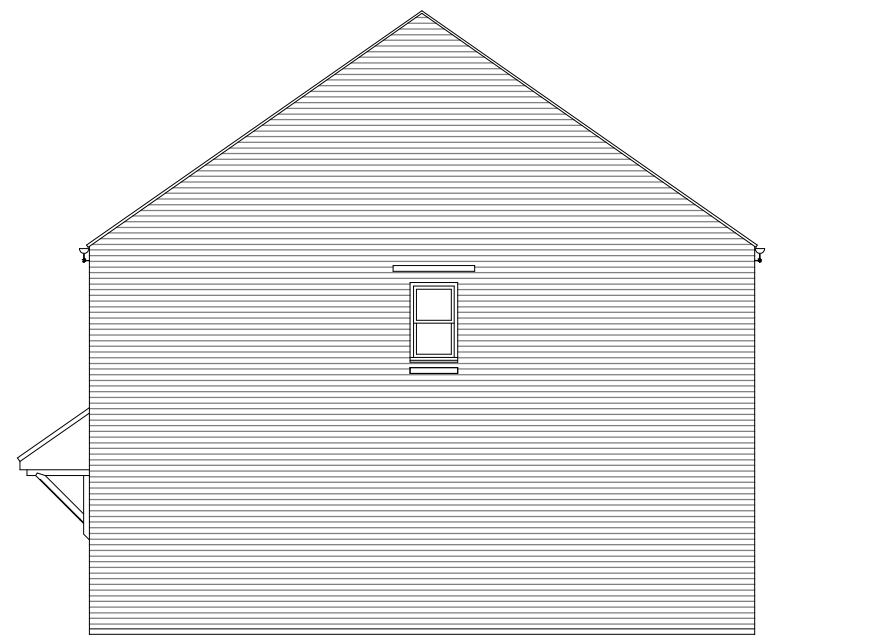

**SIDE ELEVATION**



PROJECT

Bodicote

DRAWING

House Type Planning Drawing  
House Type: Type 50 (Semi's)  
Elevations - Sheet 2 of 2

| SCALE    | DATE   | AUTHOR | REV |
|----------|--------|--------|-----|
| 1:100@A3 | Nov 19 | IR     | B   |

| JOB NO. | DRAWING NO. |
|---------|-------------|
| 7942    | BOD.HT.144  |

CHARACTER AREA  
Neighbourhood

|           |         |           |       |  |
|-----------|---------|-----------|-------|--|
| Housetype | Type 50 | Variation | Brick | PLOT No.   |
| Bedrooms  | 2       | Persons   | 4     | As Drawn: 202, 203, 204, 205, 231, 232, 233, 234,<br>254, 255, 256, 257. |
| Sq.ft     | 750     | Sq.m      | 69.7  | Opposite: 276, 277.  |