



scale 1:100

 


NOTES

REV	DESCRIPTION	DATE	AUTH	CHK'D
A	Fenestration to front ele revised	10.02.2020	PH	PH

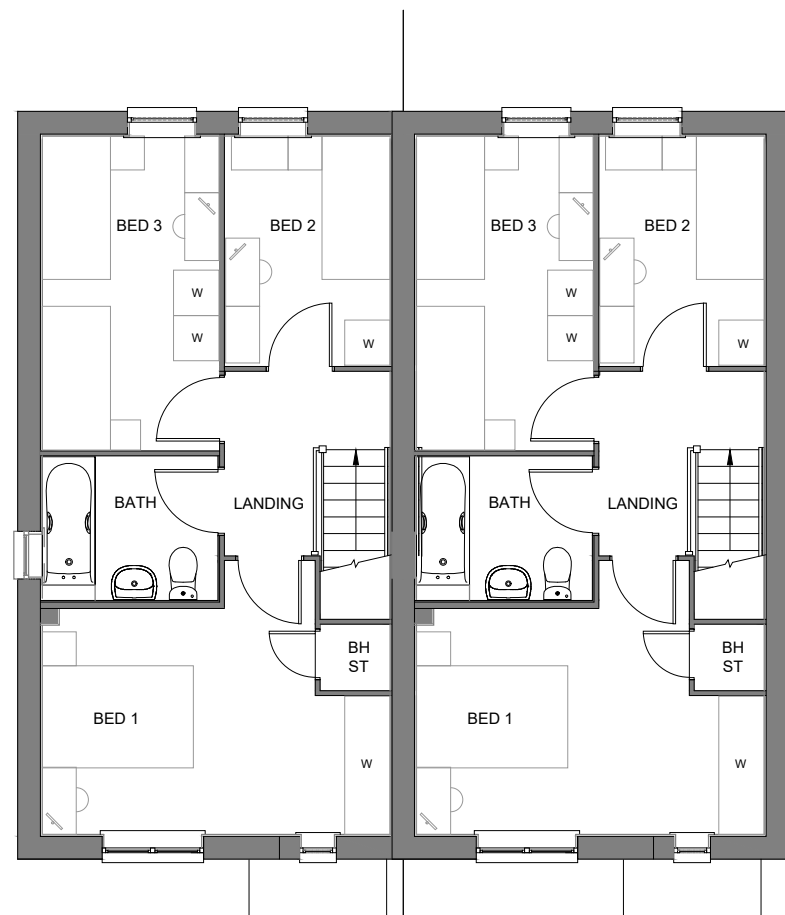

FIRST FLOOR

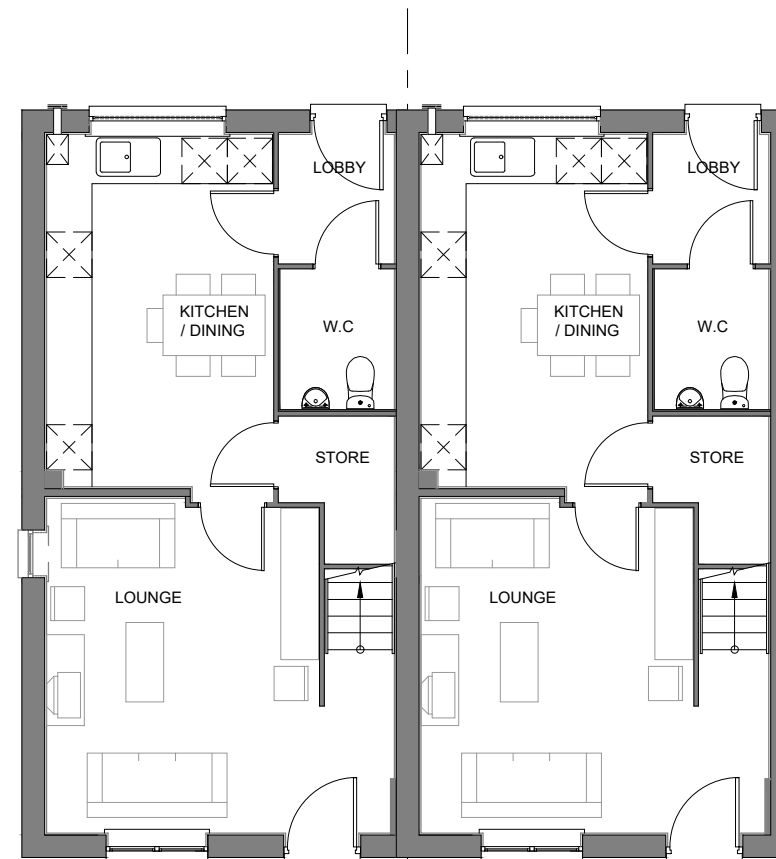

GROUND FLOOR



PROJECT

Bodicote

DRAWING

House Type Planning Drawing
House Type: Type 52 (Semi-Detached)
Floor Plans - Sheet 1 of 2

SCALE	DATE	AUTHOR	REV
1:100@A3	Nov 19	IR	A

JOB NO.	DRAWING NO.
7942	BOD.HT.147

CHARACTER AREA
Neighbourhood

Housetype	Type 52	Variation	Brick	PLOT No. As Drawn: 260, 261. Opposite:
Bedrooms	3	Persons	5	
Sq.ft	930	Sq.m	86.4	