

GRP chimneys apply to selected plots only, please refer to the Materials layout.

scale 1:100




NOTES

REV	DESCRIPTION	DATE	AUTH	CHK'D
A	Unit now all render. Clipped eaves and plain verges in lieu of exposed rafters and barge boards	10.02.2020	PH	PH
B	Porch canopies simplified	15.05.2020	PH	PH




**FRONT ELEVATION**

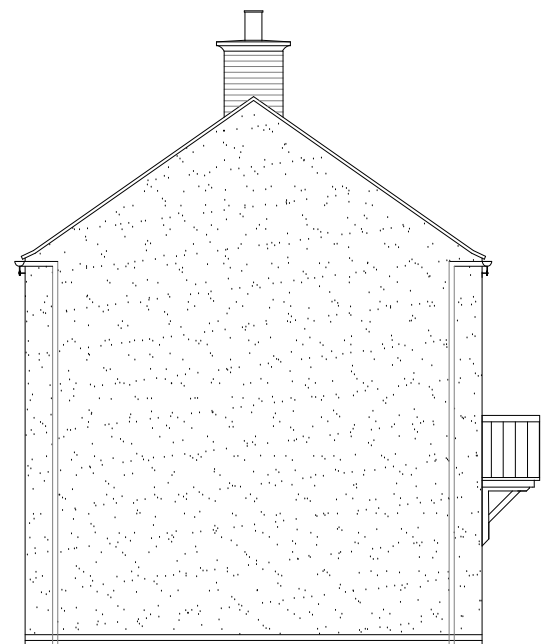

**SIDE ELEVATION**



**REAR ELEVATION**

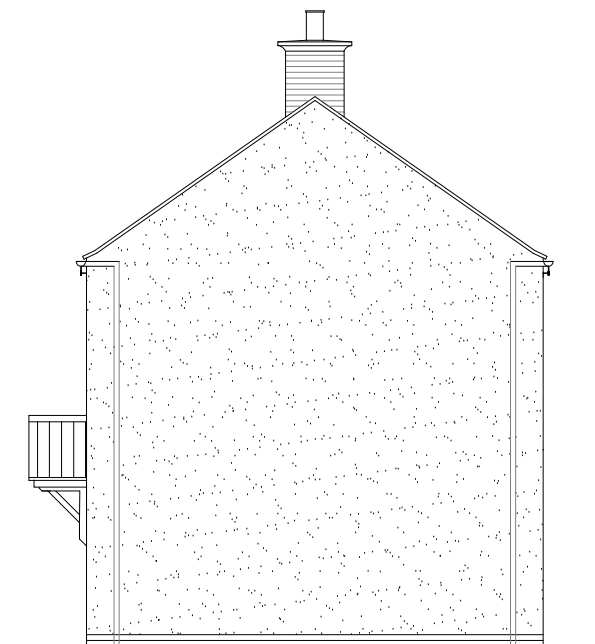

**SIDE ELEVATION**



PROJECT

Bodicote

DRAWING

House Type Planning Drawing  
House Type: Lutterworth (Semi)  
Elevations - Sheet 2 of 2

SCALE	DATE	AUTHOR	REV
1:100@A3	Nov 19	IR	B

JOB NO.	DRAWING NO.
7942	BOD.HT.150

CHARACTER AREA:

Rural Edge

Housetype	Lutterworth	Variation	Render	PLOT No. As Drawn: 192, 206. Opposite: 193, 207.
Bedrooms	3	Persons	5	
Sq.ft	1001	Sq.m	93.0	