

scale 1:100




NOTES

REV	DESCRIPTION	DATE	AUTH	CHK'D
-----	-------------	------	------	-------



FIRST FLOOR PLAN

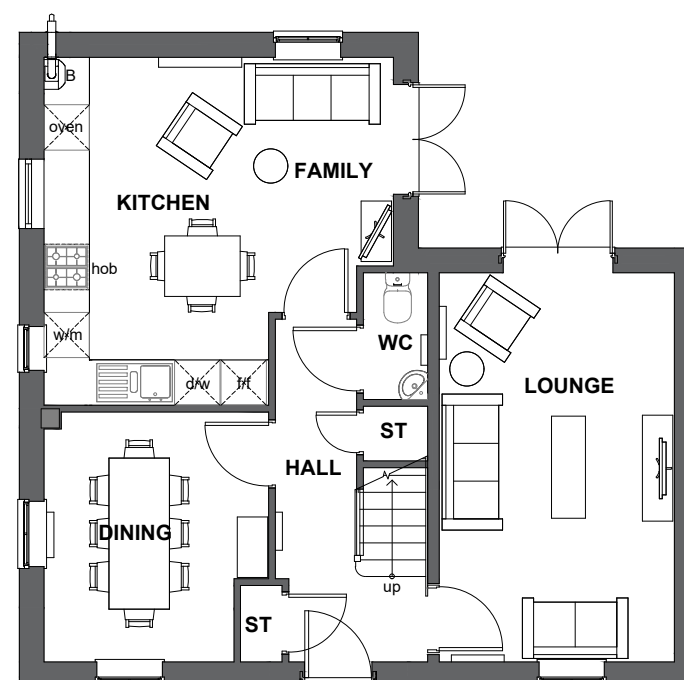

GROUND FLOOR PLAN



PROJECT

Bodicote

DRAWING

House Type Planning Drawing
House Type: Alderney (Detached)
Floorplans - Sheet 1 of 2

SCALE	DATE	AUTHOR	REV
1:100@A3	Nov 19	IR	*

JOB NO.	DRAWING NO.
7942	BOD.HT.153

CHARACTER AREA:
Rural Edge

Housetype	Alderney	Variation	Stone	PLOT No. As Drawn: 253. Opposite: 278.
Bedrooms	4	Persons	7	
Sq.ft	1225	Sq.m	113.8	