

GRP chimneys apply to selected plots only, please refer to the Materials layout.

scale 1:100



NOTES

REV	DESCRIPTION	DATE	AUTH	CHK'D
A	Clipped eaves and plain verges in lieu of exposed rafters and barges RWP added to front elevation	10.02.2020	PH	PH
B	Porch canopy simplified	15.05.2020	PH	PH




FRONT ELEVATION



SIDE ELEVATION



REAR ELEVATION

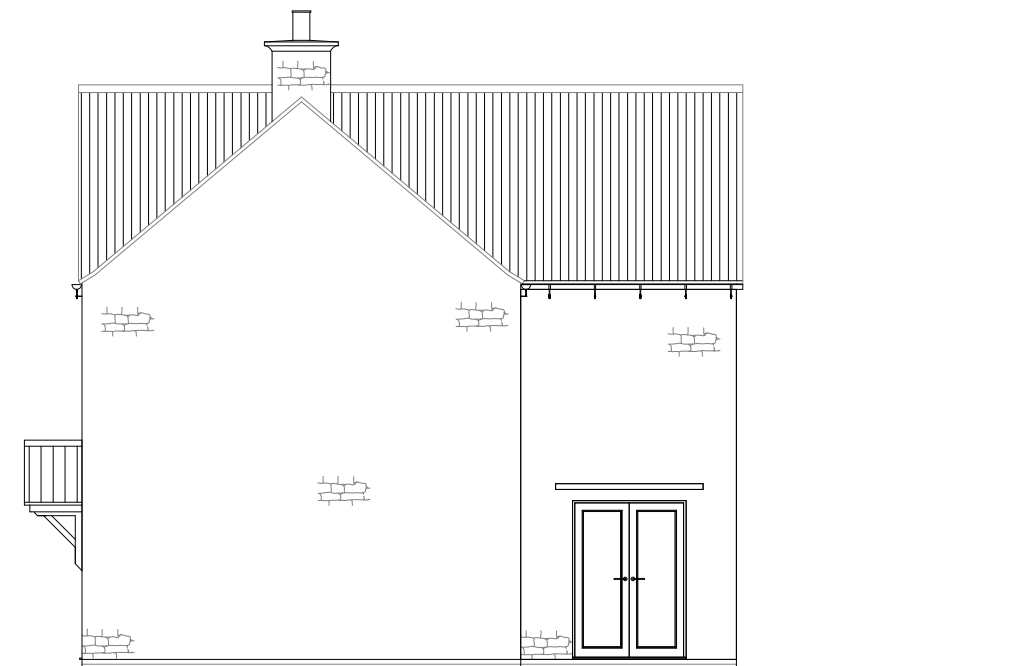

SIDE ELEVATION



PROJECT

Bodicote

DRAWING

House Type Planning Drawing
House Type: Alderney (Detached)
Elevations - Sheet 2 of 2

SCALE	DATE	AUTHOR	REV
1:100@A3	Nov 19	IR	B

JOB NO.	DRAWING NO.
7942	BOD.HT.154

CHARACTER AREA:
Rural Edge

Housetype	Alderney	Variation	Stone	PLOT No. As Drawn: 253. Opposite: 278.
Bedrooms	4	Persons	7	
Sq.ft	1225	Sq.m	113.8	