


scale 1:100




NOTES

REV	DESCRIPTION	DATE	AUTH	CHK'D
A	Fenestration to lounge revised	10.02.2020	PH	PH

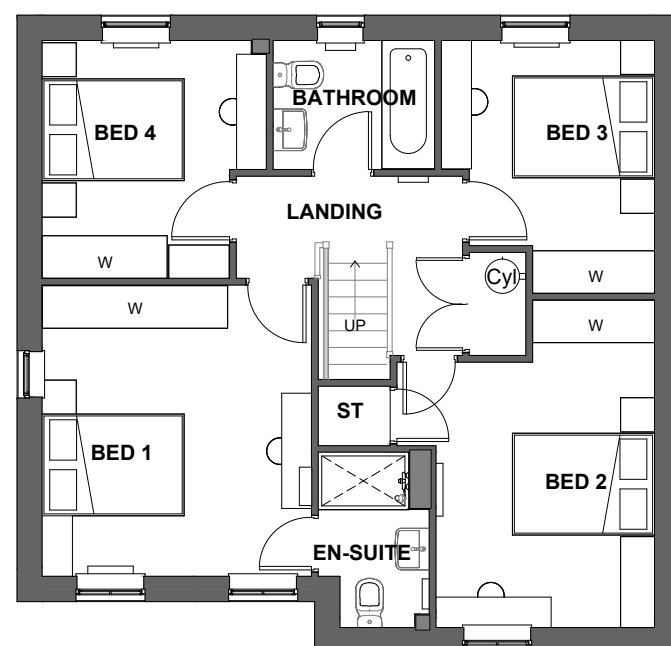

**FIRST FLOOR PLAN**

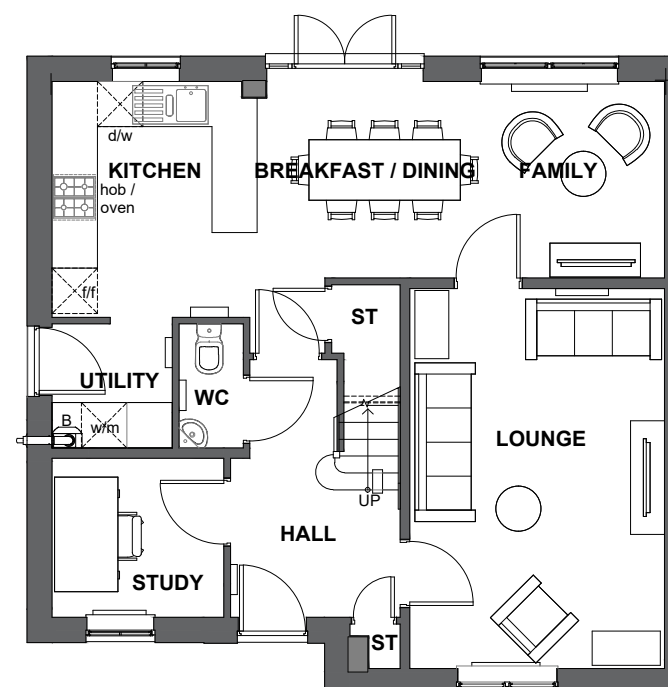

**GROUND FLOOR PLAN**



PROJECT

Bodicote

DRAWING

House Type Planning Drawing  
House Type: Radleigh (Detached)  
Floorplans - Sheet 1 of 2

SCALE	DATE	AUTHOR	REV
1:100@A3	Nov 19	IR	A

JOB NO.	DRAWING NO.
7942	BOD.HT.157

CHARACTER AREA:  
Rural Edge

Housetype	Radleigh	Variation	Stone	PLOT No. As Drawn: 268, 279. Opposite:
Bedrooms	4	Persons	8	
Sq.ft	1307	Sq.m	121.4	