

scale 1:100




NOTES

REV	DESCRIPTION	DATE	AUTH	CHK'D
A	Unit now all render. Clipped eaves and plain verges in lieu of exposed rafters and barge boards Fenestration to front eles revised.	10.02.2020	PH	PH
B	Porch canopies simplified Facing material changed to brick	15.05.2020	PH	PH




FRONT ELEVATION

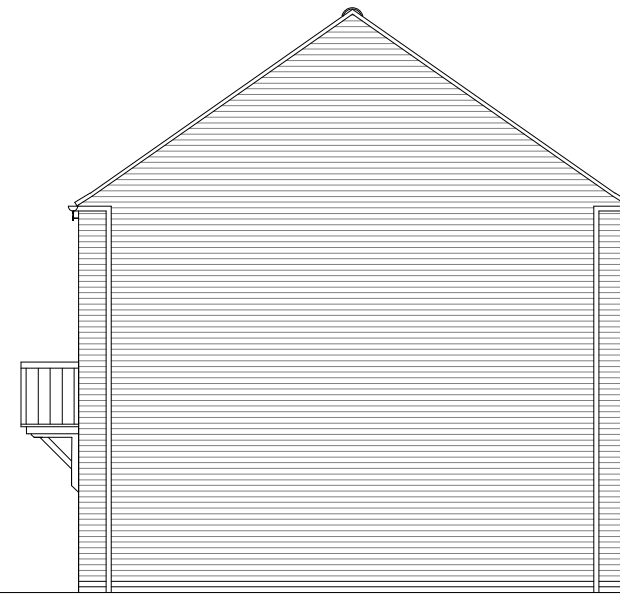

SIDE ELEVATION



REAR ELEVATION

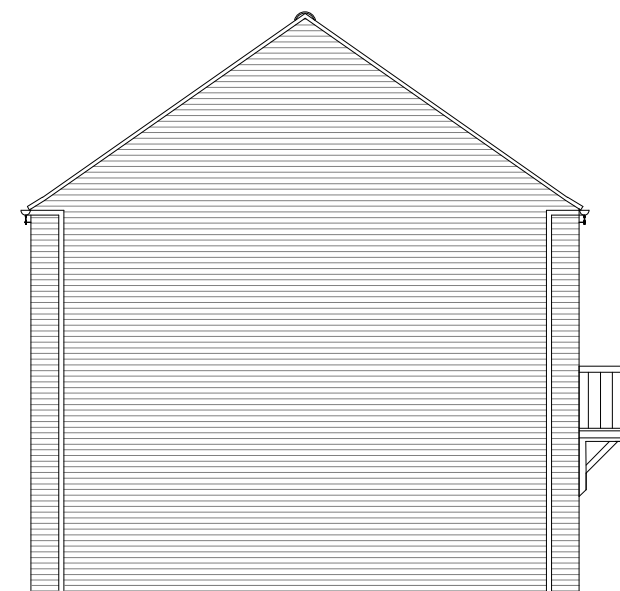

SIDE ELEVATION



PROJECT

Bodicote

DRAWING

House Type Planning Drawing
House Type: Thornton (Detached)
Elevations - Sheet 2 of 2

SCALE	DATE	AUTHOR	REV
1:100@A3	Nov 19	IR	B

JOB NO.	DRAWING NO.
7942	BOD.HT.166

CHARACTER AREA:
Saltway Edge

Housetype	Thornton	Variation	Brick	PLOT No. As Drawn: 264. Opposite: 265.
Bedrooms	4	Persons	7	
Sq.ft	1191	Sq.m	110.7	