

scale 1:100



NOTES

REV	DESCRIPTION	DATE	AUTH	CHK'D
A	Clipped eaves and plain verges in lieu of exposed rafters and barges Porch canopy style revised Fenestration to lounge revised	10.02.2020	PH	PH
B	Porch canopy simplified	15.05.2020	PH	PH




FRONT ELEVATION



SIDE ELEVATION



REAR ELEVATION

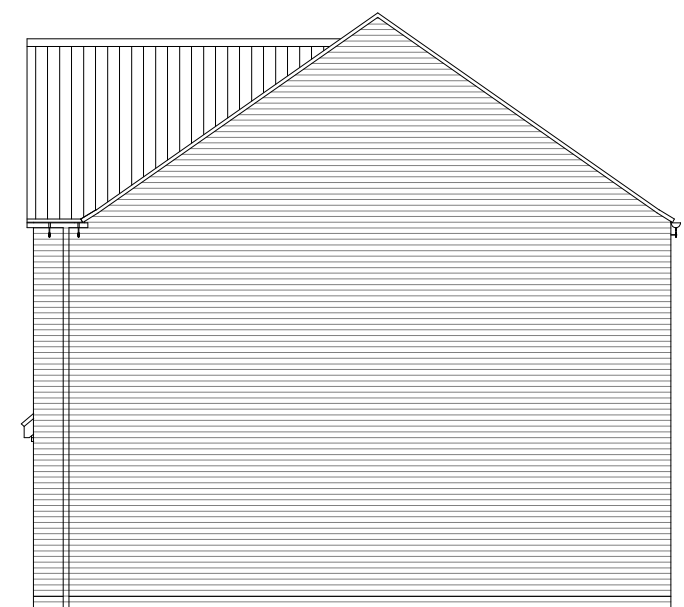

SIDE ELEVATION



PROJECT
Bodicote

DRAWING
House Type Planning Drawing
House Type: Radleigh (Detached)
Elevations - Sheet 2 of 2

SCALE	DATE	AUTHOR	REV
1:100@A3	Nov 19	IR	B

JOB NO.	DRAWING NO.
7942	BOD.HT.170

CHARACTER AREA:
Saltway Edge

Housetype	Radleigh	Variation	Brick	PLOT No. As Drawn: 251, 188, 263. Opposite: 250.
Bedrooms	4	Persons	8	
Sq.ft	1307	Sq.m	121.4	