

scale 1:100




NOTES


REV	DESCRIPTION	DATE	AUTH	CHK'D
A	Facing material changed	10.02.2020	PH	PH




**FRONT ELEVATION**

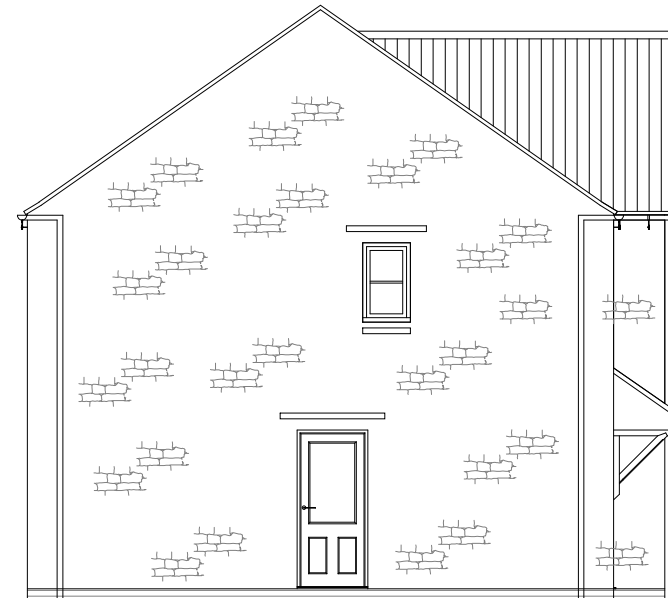

**SIDE ELEVATION**

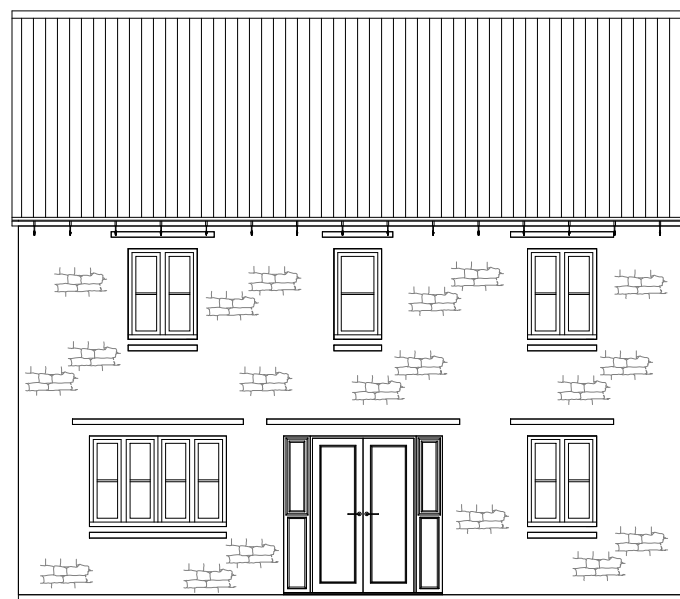

**REAR ELEVATION**

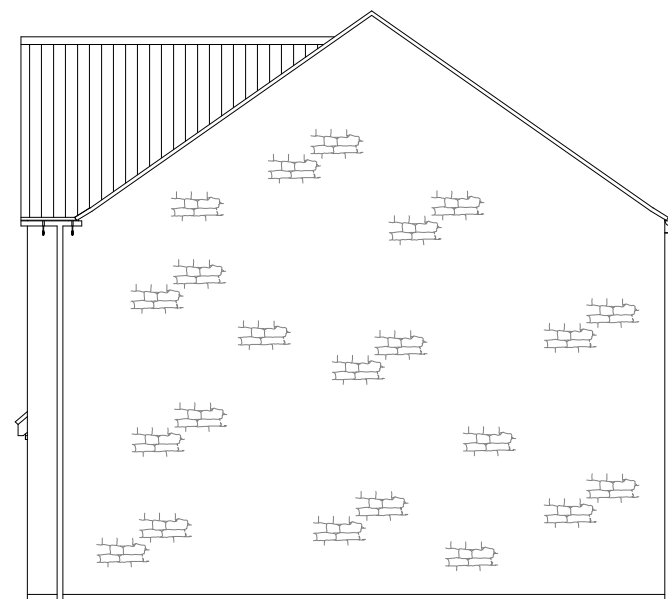

**SIDE ELEVATION**



PROJECT

Bodicote

DRAWING

House Type Planning Drawing  
House Type: Radleigh (Detached)  
Elevations - Sheet 2 of 2

SCALE	DATE	AUTHOR	REV
1:100@A3	May 2020	PH	A

JOB NO.	DRAWING NO.
7942	BOD.HT.172

CHARACTER AREA:  
Saltway Edge

Housetype	Radleigh	Variation	Stone	PLOT No. As Drawn: Opposite: 187.
Bedrooms	4	Persons	8	
Sq.ft	1307	Sq.m	121.4	