

GRP chimneys apply to selected plots only, please refer to the Materials layout.


scale 1:100  
0 2m 4m 6m

NOTES

REV	DESCRIPTION	DATE	AUTH	CHK'D
A	Plot 17 handed. Lounge window size. Front door and bed 3 window location to P382 revised	22.01.2020	PNH	PNH
B	Eaves to P341 and drive thru lowered.	14.05.2020	PNH	PNH




**FRONT ELEVATION**

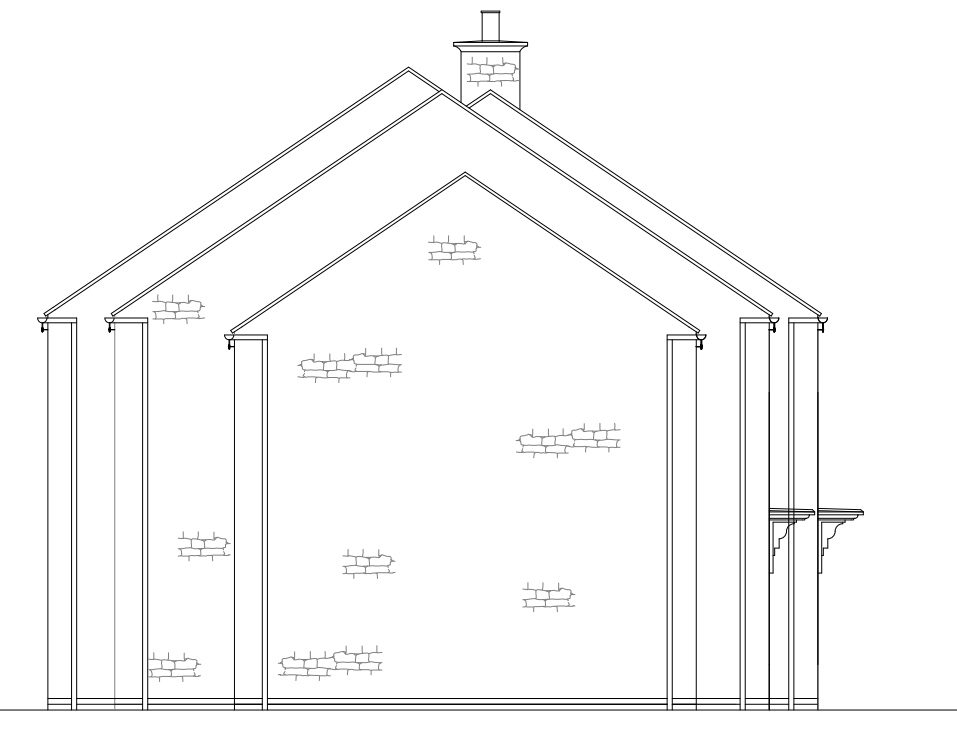

**SIDE ELEVATION**



**REAR ELEVATION**

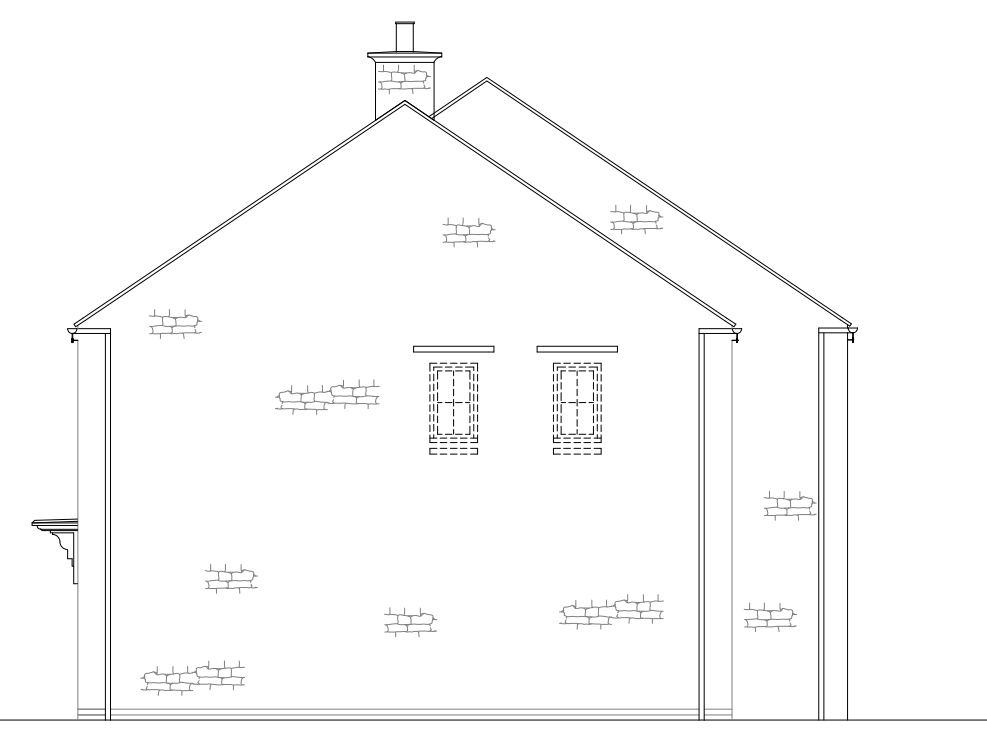

**SIDE ELEVATION**



PROJECT  
**Bodicote**

DRAWING  
**House Type Planning Drawing**  
House Type: P382, P341 & Bloxham (Terraces)  
Elevations - Sheet 2 of 2

SCALE	DATE	AUTHOR	REV
1:100@A1	Nov 19	IR	B

JOB NO.	DRAWING NO.
7942	BOD.HT.011

CHARACTER AREA:  
**Main Street**

Housetype	<b>P341</b>	Variation	<b>Stone</b>	PLOT No. - As Drawn: 14. Opposite:
Bedrooms	<b>3</b>	Persons	<b>5</b>	
Sq.ft	<b>1001</b>	Sq.m	<b>93</b>	

Housetype	<b>The Bloxham</b>	Variation	<b>Stone</b>	PLOT No. - As Drawn: 16. Opposite:
Bedrooms	<b>3</b>	Persons	<b>6</b>	
Sq.ft	<b>1225</b>	Sq.m	<b>113.8</b>	