

GRP chimneys apply to selected plots only, please refer to the Materials layout.

scale 1:100



NOTES


REV	DESCRIPTION	DATE	AUTH	CHK'D
-----	-------------	------	------	-------



P331\_VT

P341

**FRONT ELEVATION**

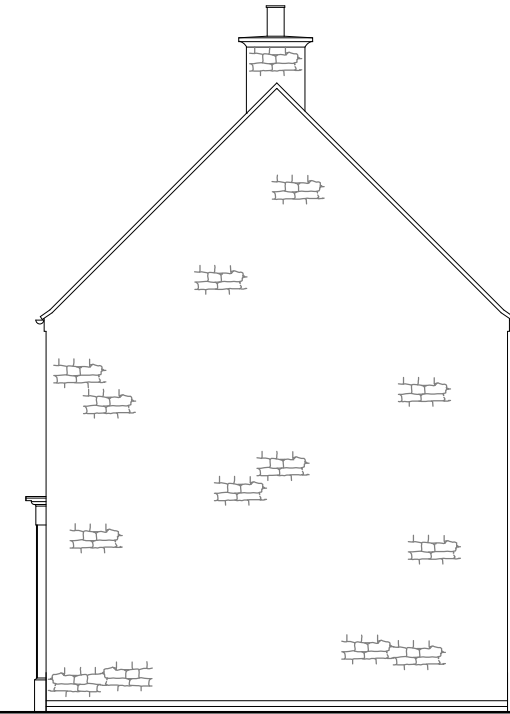

P341


**SIDE ELEVATION**



P341

P331\_VT

**REAR ELEVATION**

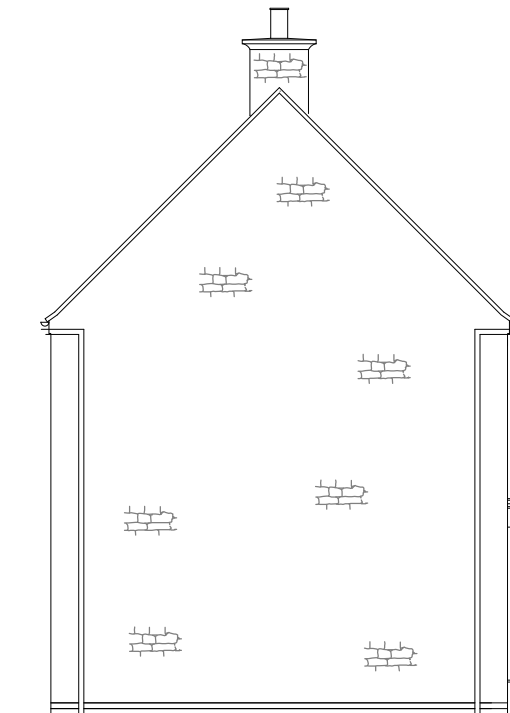

P331\_VT

**SIDE ELEVATION**



PROJECT

Bodicote

DRAWING

House Type Planning Drawing  
House Type: P341 (Semi) & P331\_VT  
Elevation - Sheet 2 of 2

SCALE	DATE	AUTHOR	REV
1:100@A3	Feb 2020	PH	*

JOB NO.	DRAWING NO.
7942	BOD.HT.016

CHARACTER AREA:  
Main Street

Housetype	P341	Variation	Stone	PLOT No. - As Drawn: 3. Opposite:	Housetype	P331_VT	Variation	Stone	PLOT No. - As Drawn: 2. Opposite:
Bedrooms	3	Persons	5		Bedrooms	3	Persons	5	
Sq.ft	1001	Sq.m	93		Sq.ft	1078	Sq.m	100.1	