


scale 1:100




NOTES

REV	DESCRIPTION	DATE	AUTH	CHK'D
A	Bay window removed	20.02.2020	PH	PH

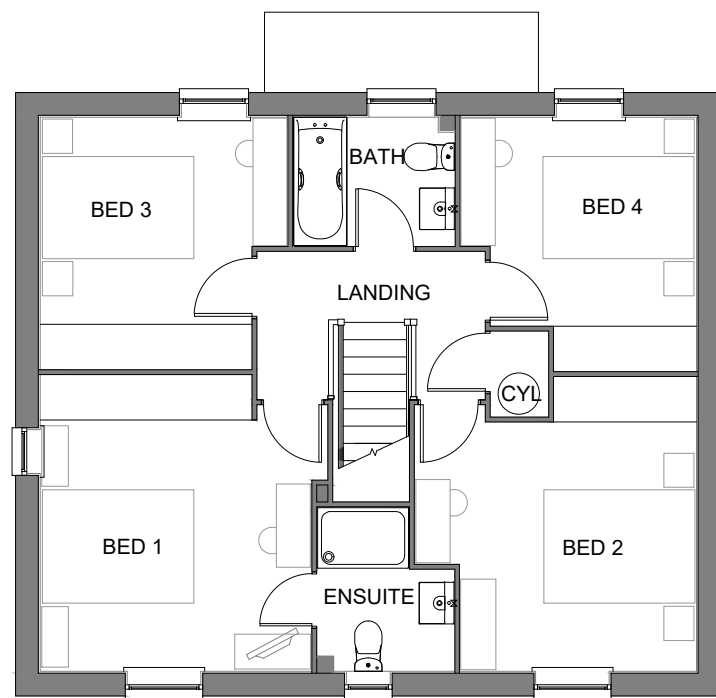

FIRST FLOOR PLAN

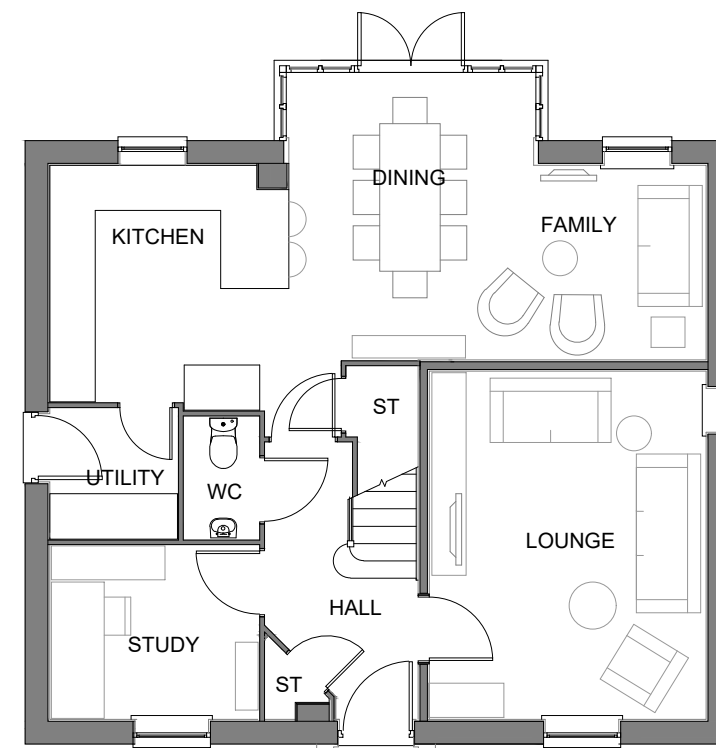

GROUND FLOOR PLAN



PROJECT

Bodicote

DRAWING

House Type Planning Drawing
House Type: H417 (Detached)
Floorplans - Sheet 1 of 2

SCALE	DATE	AUTHOR	REV
1:100@A3	Nov 19	IR	A

JOB NO.	DRAWING NO.
7942	BOD.HT.019

CHARACTER AREA.

Main Street

Housetype	H417	Variation	Stone	PLOT No. - As Drawn: Opposite: 1
Bedrooms	4	Persons	8	
Sq.ft	1434	Sq.m	133.2	