



scale 1:100
0 2m 4m 6m

REV	DESCRIPTION	DATE	AUTH	CHK'D
A	Accommodation flipped and addit. window added to Plot 23. Windows changed to Cross Bar style on all units.	07.02.2020	PH	PH
B	Plot 23 revised to 2 bed design	25.02.2020	PH	PH
C	Additional unit added to terrace Fenestration revised	14.05.2020	PH	PH

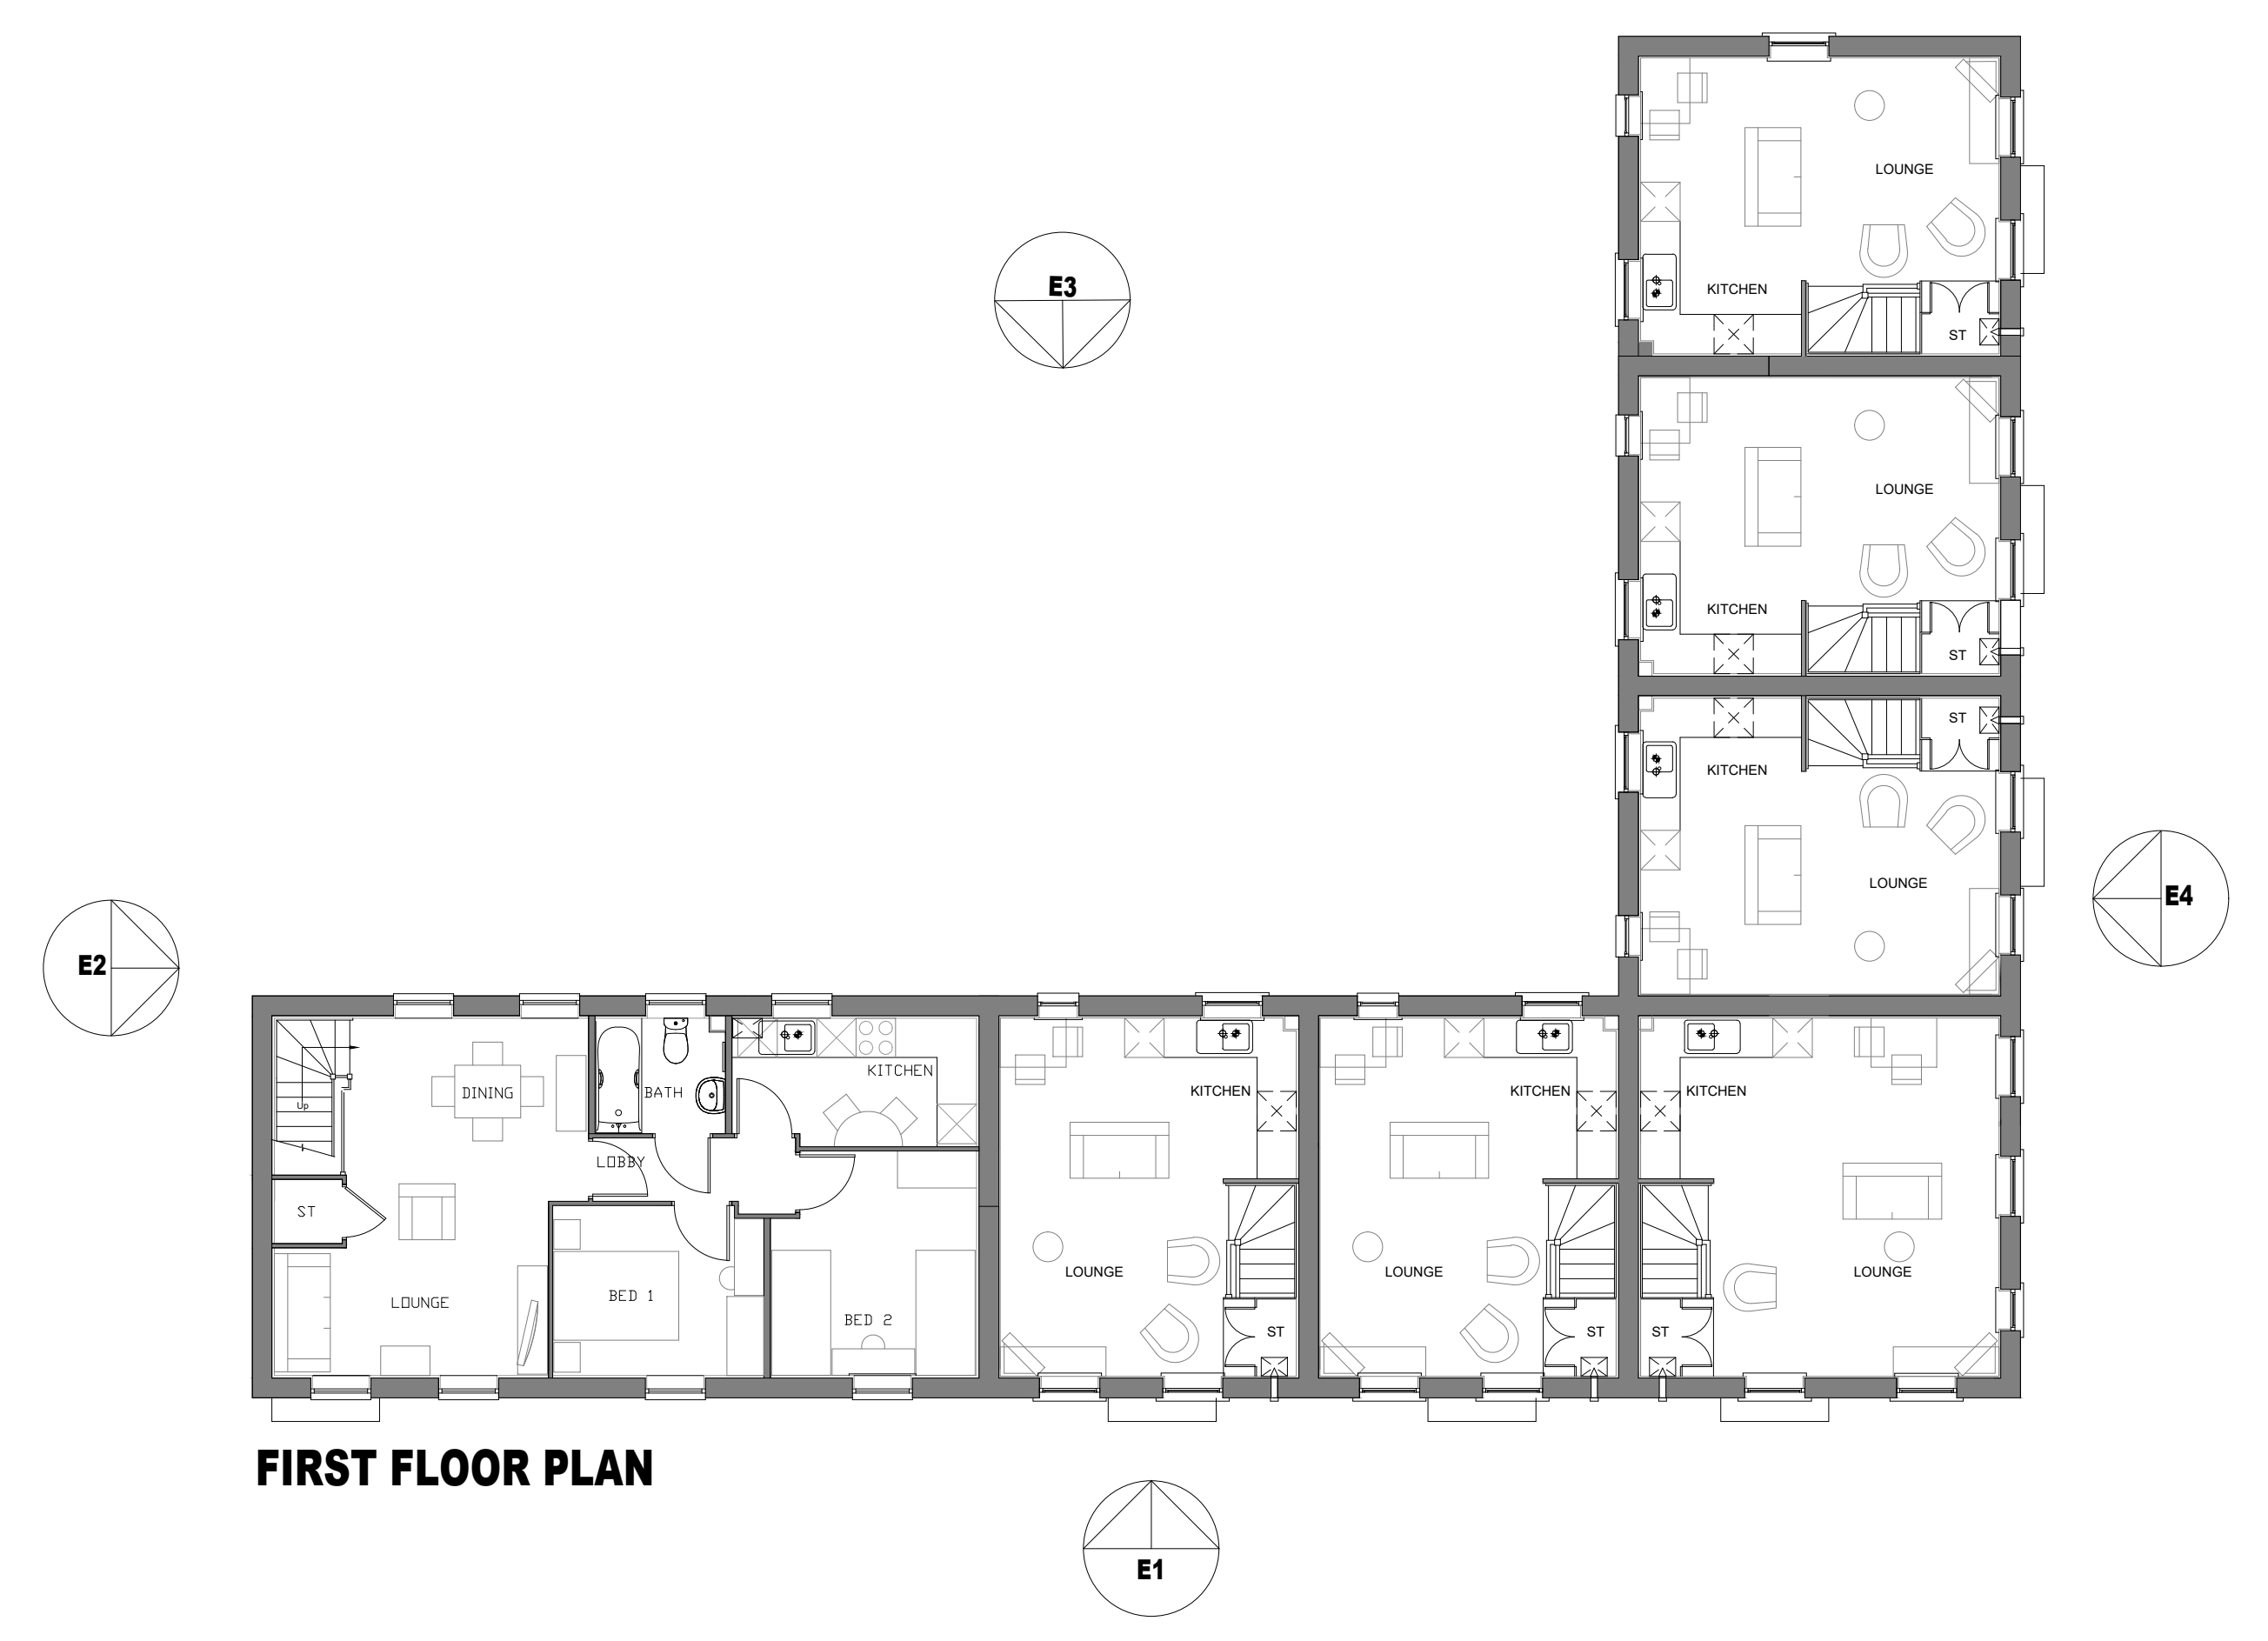

FIRST FLOOR PLAN

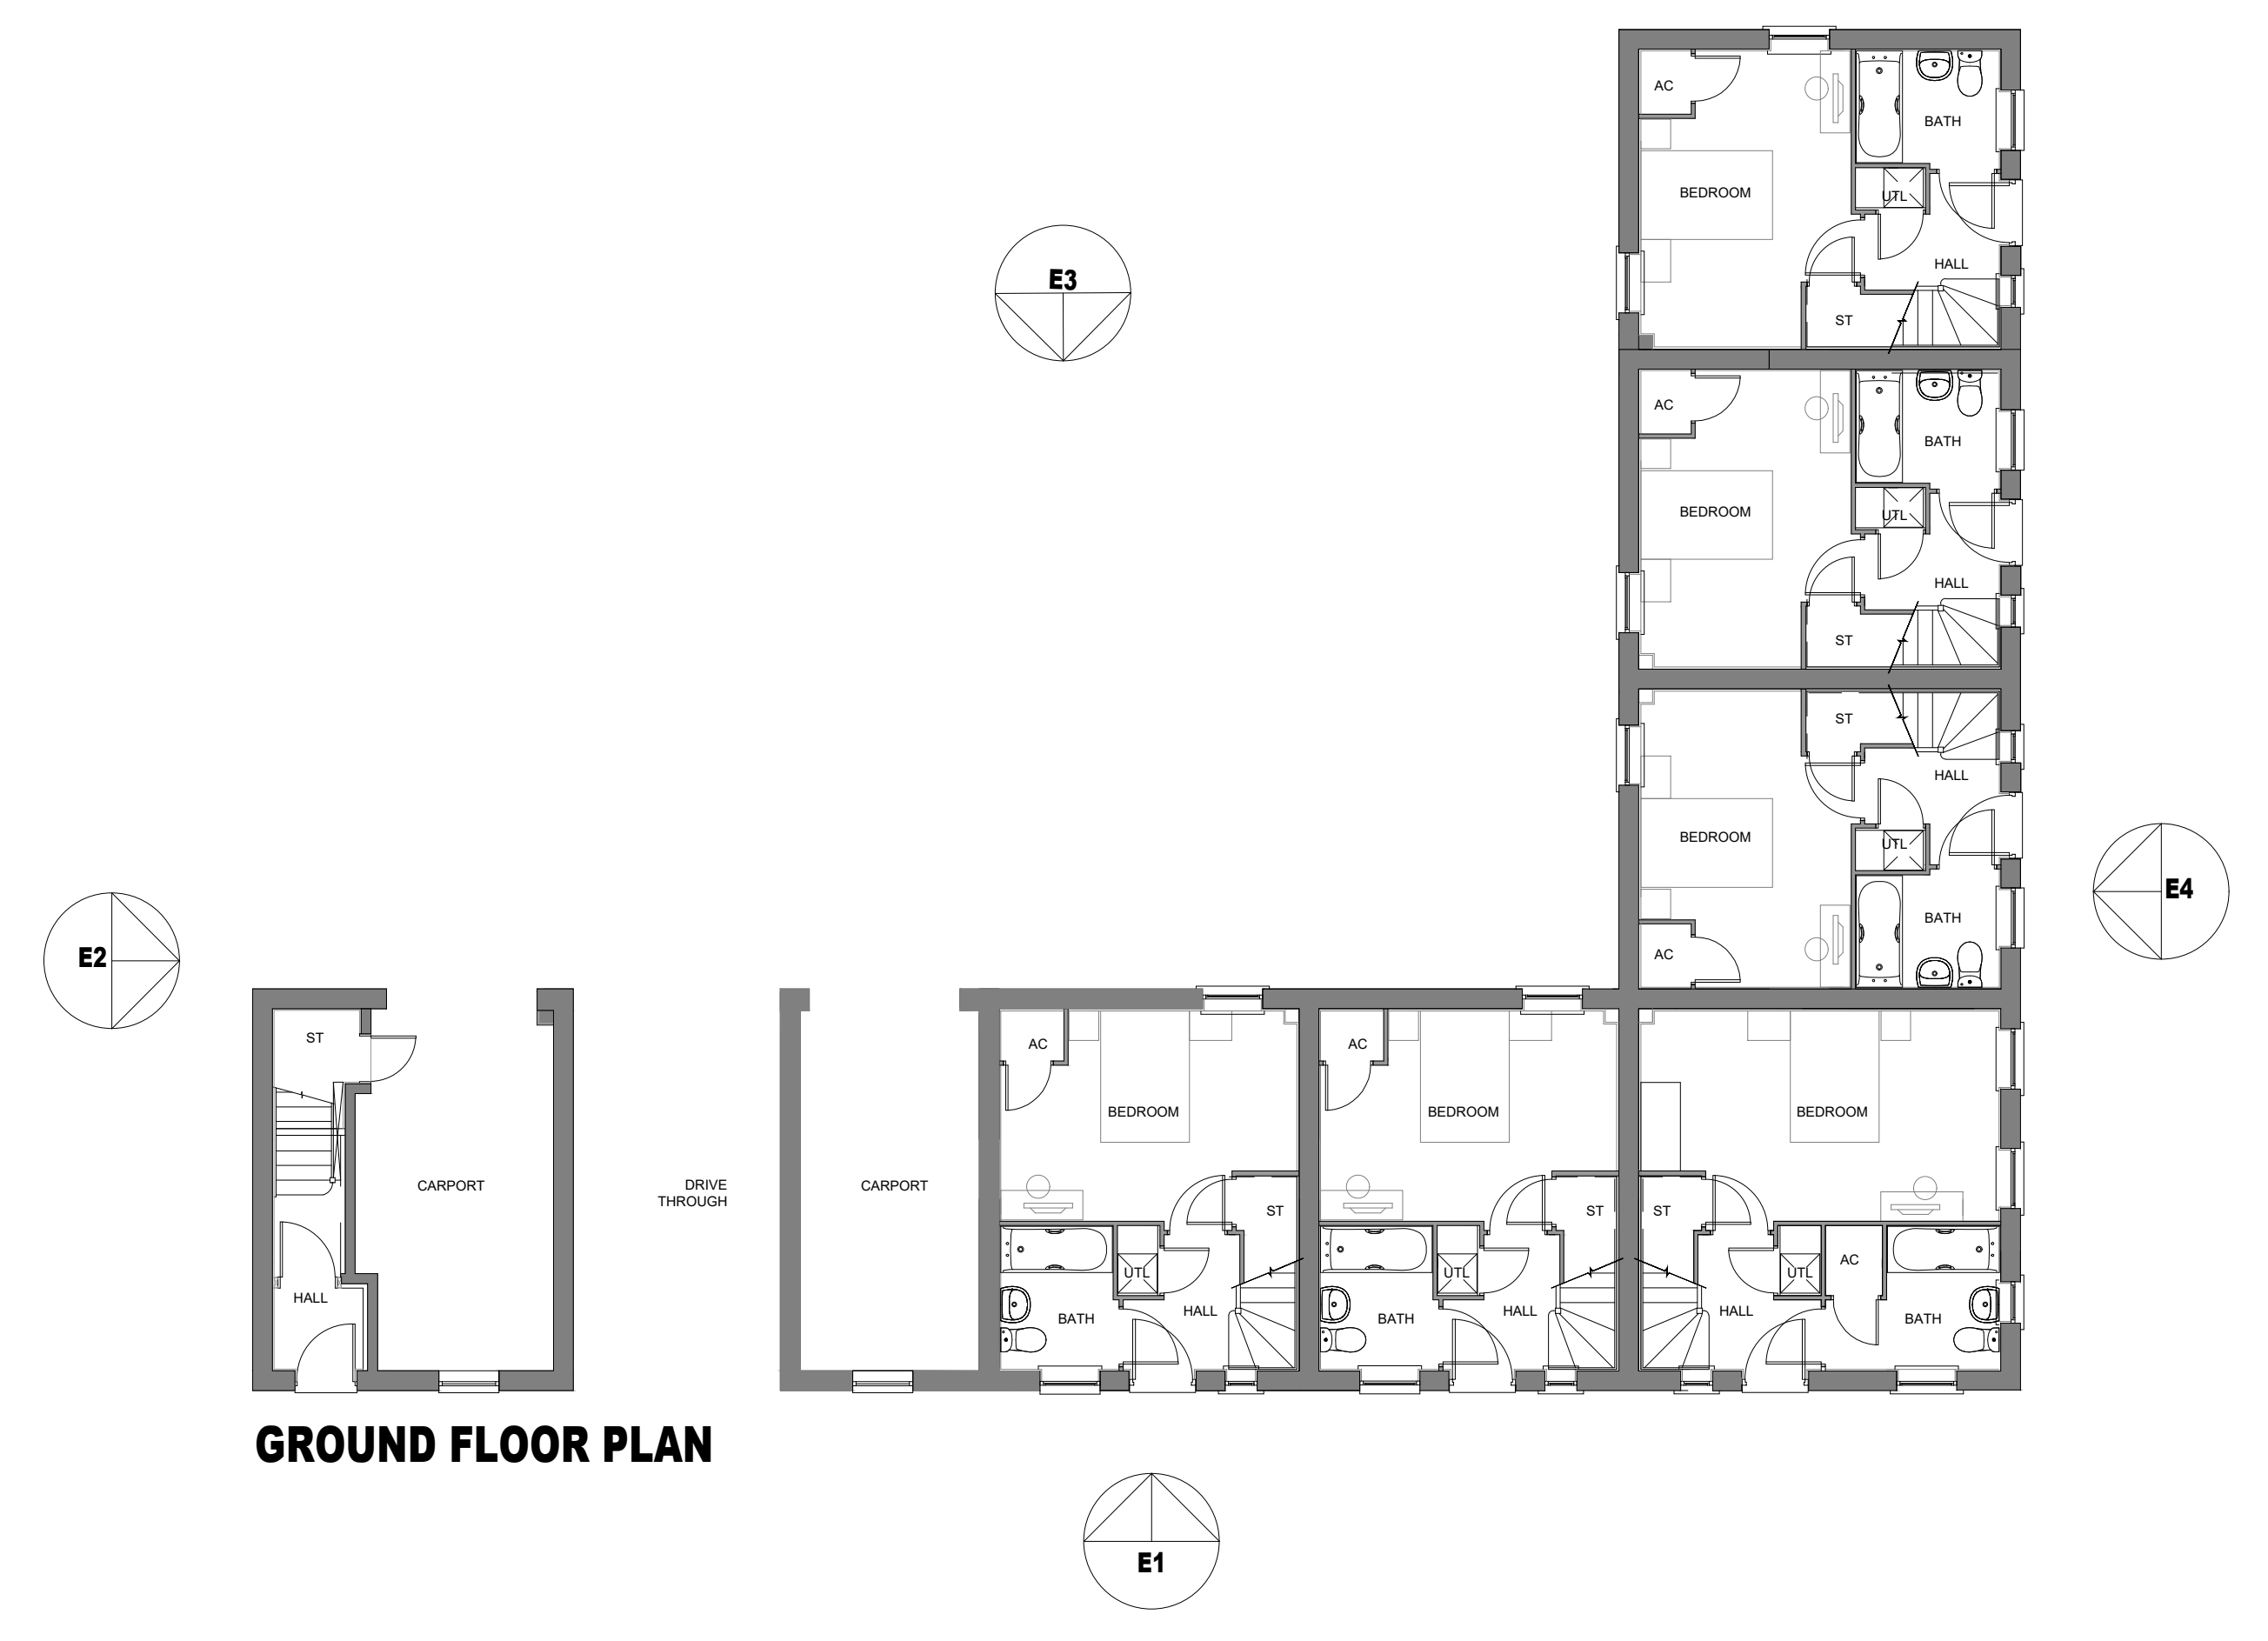

GROUND FLOOR PLAN



PROJECT Bodicote			
DRAWING House Type Planning Drawing House Type: N107 & SH72 (Terrace) Floorplans - Sheet 1 of 2			
SCALE 1:100@A1	DATE Nov 19	AUTHOR IR	REV C
JOB NO. 7942	DRAWING NO. BOD.HT.025		
CHARACTER AREA Main Street			

Housetype	SH72	Variation	Stone	PLOT No. - As Drawn: 21, 22, 24, 26 Opposite: 20.
Bedrooms	2	Persons	3	
Sq.ft	704	Sq.m	65.4	

Housetype	N107	Variation	Stone	PLOT No. - As Drawn: 23. Opposite:
Bedrooms	1	Persons	2	
Sq.ft	528	Sq.m	49.1	

Housetype	N107_VT	Variation	Stone	PLOT No. - As Drawn: 23. Opposite:
Bedrooms	2	Persons	4	
Sq.ft	702	Sq.m	65.2	