


NOTES

REV	DESCRIPTION	DATE	AUTH	CHK'D
A	Accommodation flipped and addit. window added to Plot 84. Windows changed to Cross Bar style on all units.	13.02.2020	PH	PH
B	Plot 84 revised to 2 bed design	25.02.2020	PH	PH
C	Block arrangement revised.	14.05.2020	PH	PH



FIRST FLOOR PLAN

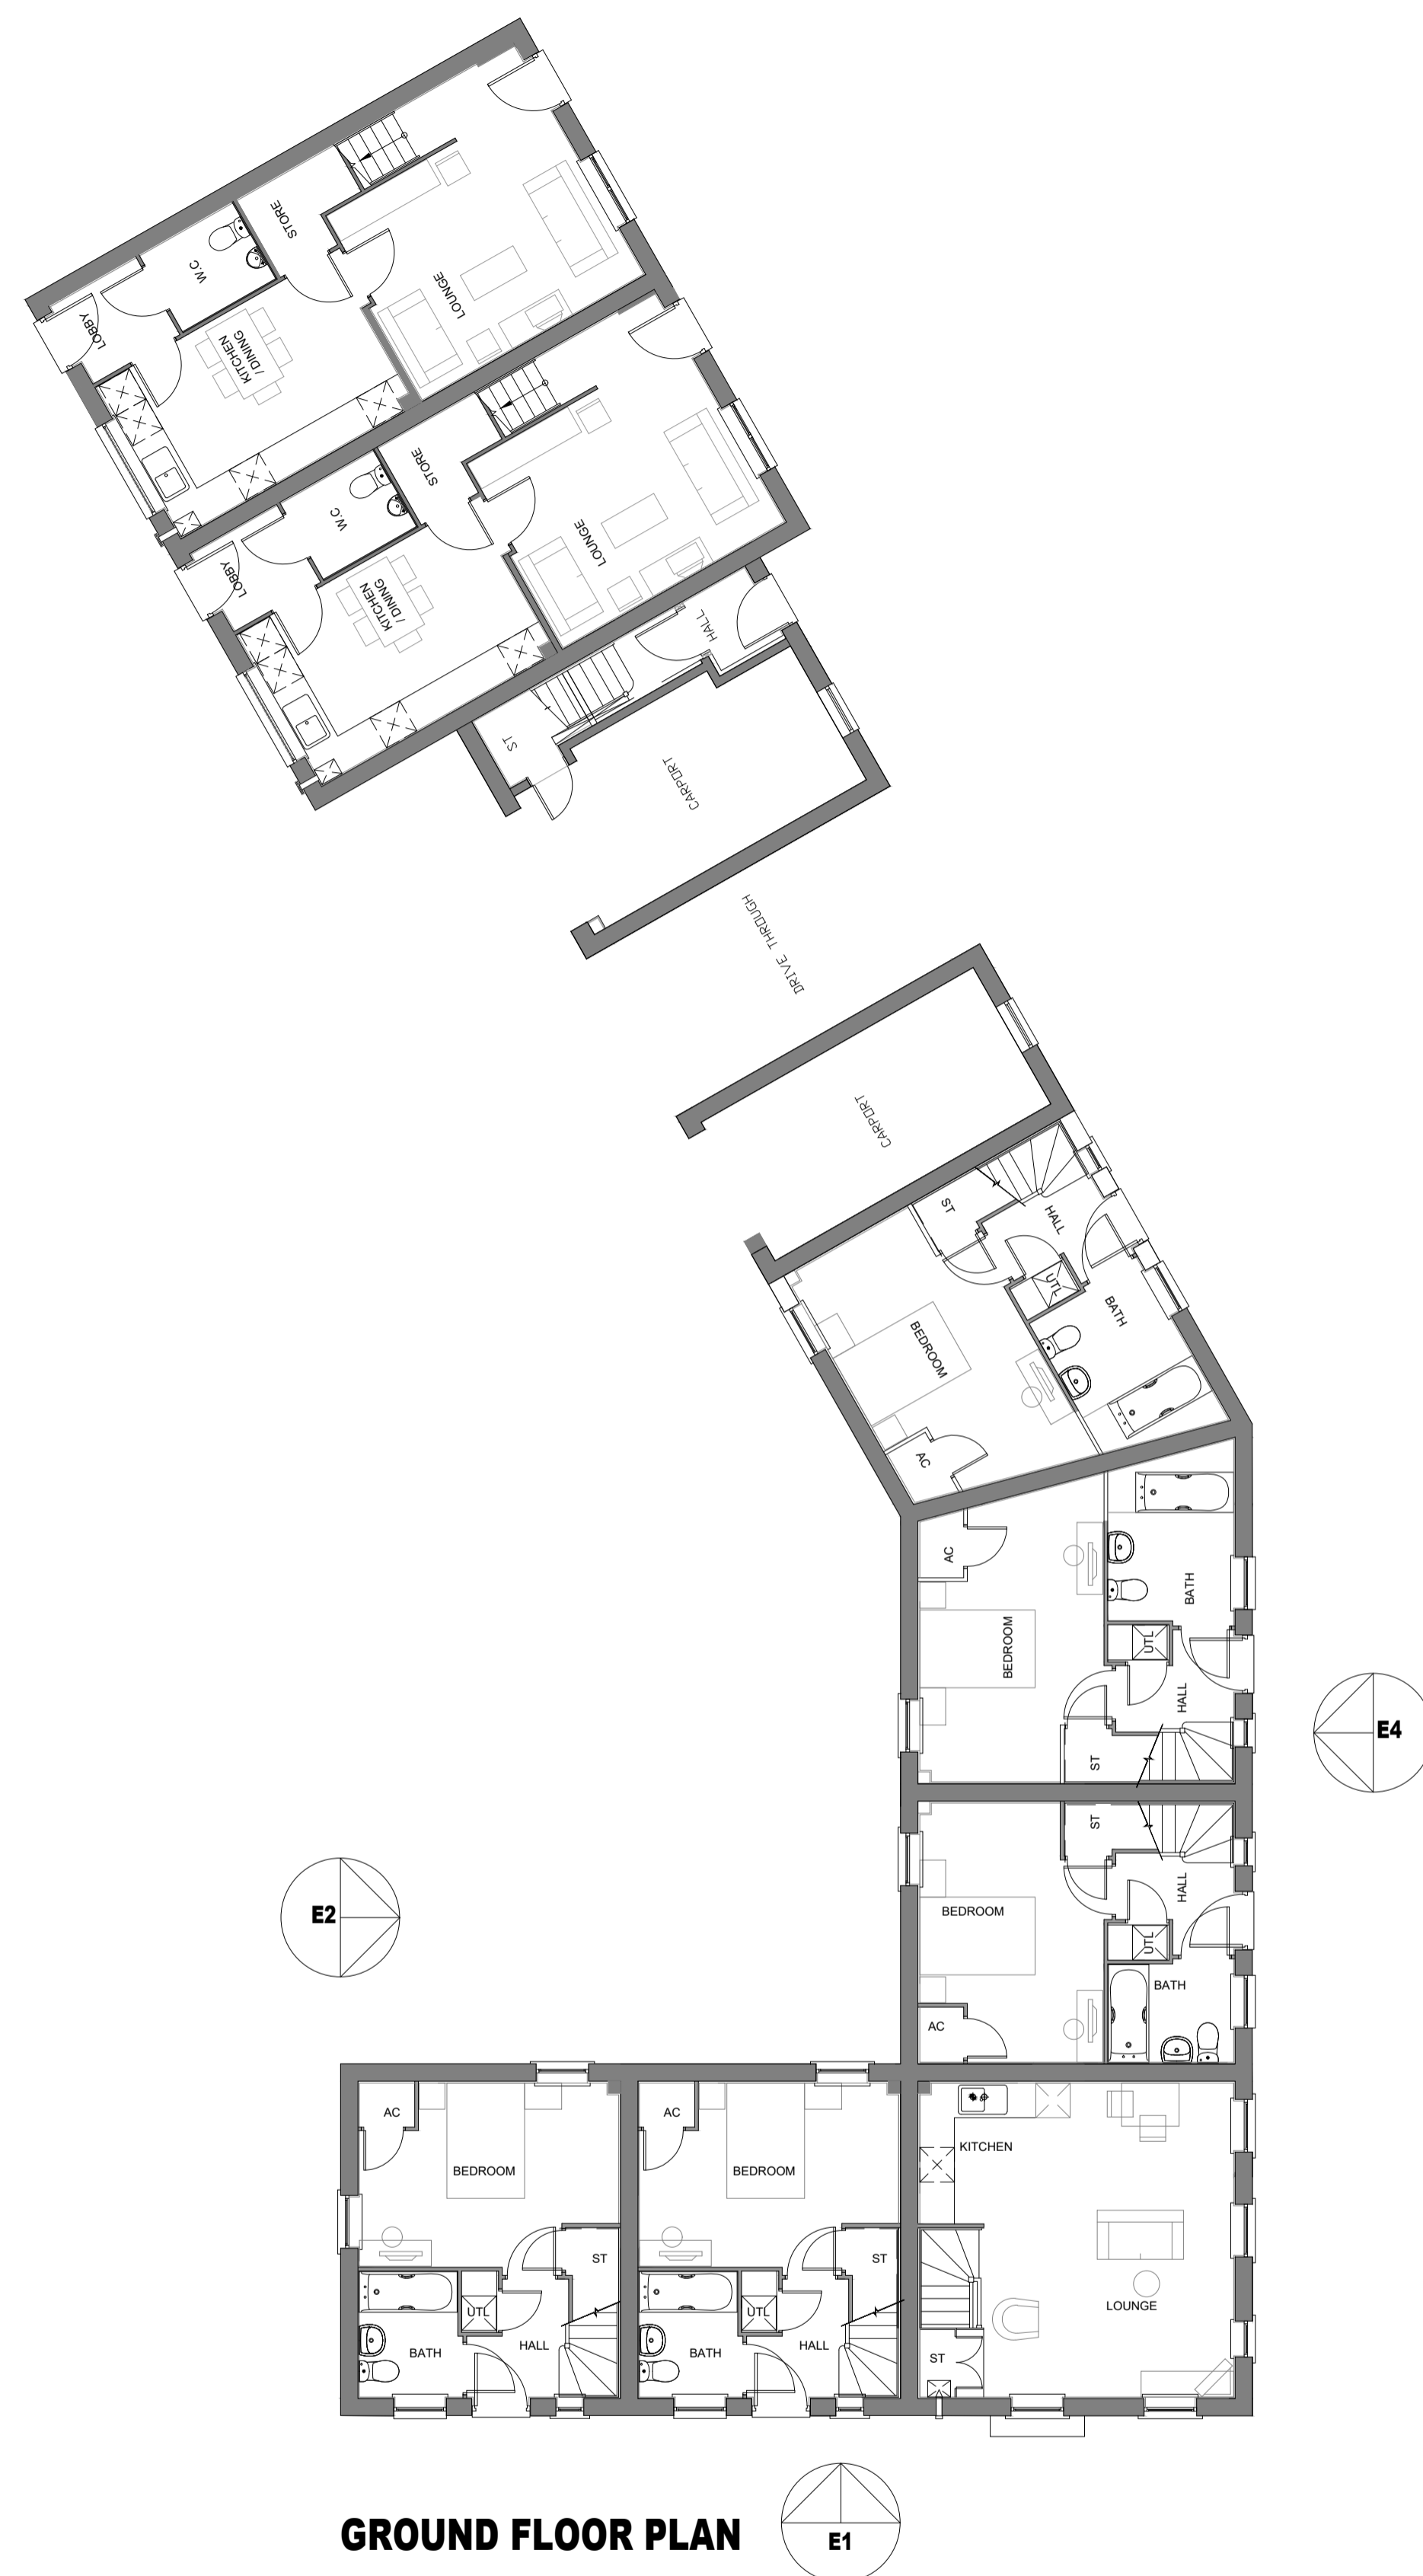

GROUND FLOOR PLAN



PROJECT
Bodicote

DRAWING
House Type Planning Drawing
House Type: N107 & SH72 (Terrace)
Floorplans - Sheet 1 of 2

SCALE	DATE	AUTHOR	REV
1:100@A1	Nov 19	IR	C
JOB NO.	DRAWING NO.		
7942	BOD.HT.027		
CHARACTER AREA			
Main Street			

Housetype SH72	Variation Render	PLOT No. - As Drawn: 87.	Housetype SH52	Variation Render	PLOT No. - As Drawn: 89, 90.	Housetype N107_VT2	Variation Brick	PLOT No. - As Drawn: 86.
Bedrooms 2	Persons 3	Opposite:	Bedrooms 3	Persons 5	Opposite:	Bedrooms 1	Persons 2	Opposite:
Sq.ft 704	Sq.m 65.4		Sq.ft 926	Sq.m 86		Sq.ft 702	Sq.m 65.2	
Housetype N107	Variation Brick	PLOT No. - As Drawn: 82, 83, 85.	Housetype N107_VT1	Variation Brick	PLOT No. - As Drawn: 84.	Housetype N107_VT2	Variation Render	PLOT No. - As Drawn: 87.
Bedrooms 1	Persons 2	Opposite:	Bedrooms 1	Persons 2	Opposite:	Bedrooms 1	Persons 2	Opposite:
Sq.ft 528	Sq.m 49.1		Sq.ft 702	Sq.m 65.2		Sq.ft 702	Sq.m 65.2	