

scale 1:100




NOTES

REV	DESCRIPTION	DATE	AUTH	CHK'D
-----	-------------	------	------	-------



**FRONT ELEVATION**

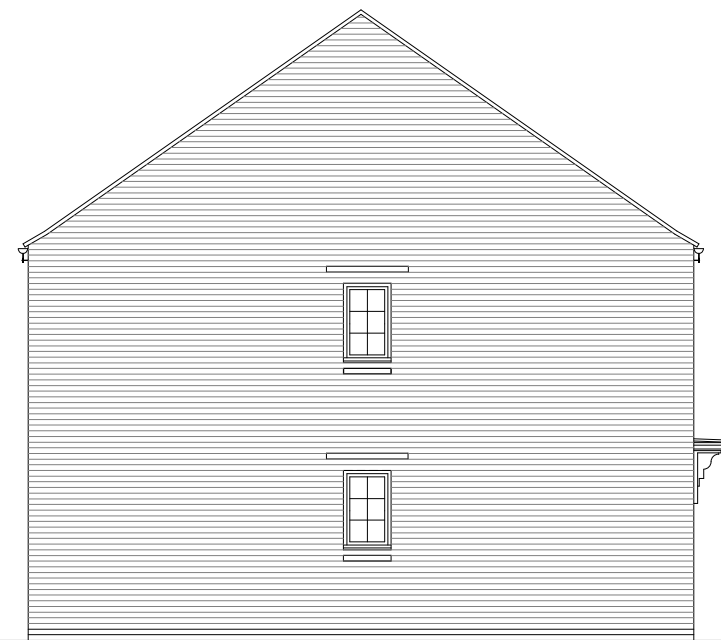

**SIDE ELEVATION**



**REAR ELEVATION**



**SIDE ELEVATION**



PROJECT

Bodicote

DRAWING

House Type Planning Drawing  
House Type: SH50 (Terrace)  
Elevations - Sheet 2 of 2

SCALE	DATE	AUTHOR	REV
1:100@A3	FEB 20	IR	*

JOB NO.	DRAWING NO.
7942	BOD.HT.034

CHARACTER AREA

Main Street

Housetype	SH50	Variation	Brick	PLOT No. - As Drawn: 70, 71, 72. Opposite:
Bedrooms	2	Persons	4	
Sq.ft	750	Sq.m	69.7	