

GRP chimneys apply to selected plots only, please refer to the Materials layout.

scale 1:100




NOTES

REV	DESCRIPTION	DATE	AUTH	CHK'D
A	SH50s handed and fenestration changed to cross bar.	24.02.2020	PH	PH
B	Eaves lowered and GF windows added to SH72. Gable removed from SH50	14.05.2020	PH	PH



SH50 SH50 SH72

**FRONT ELEVATION**

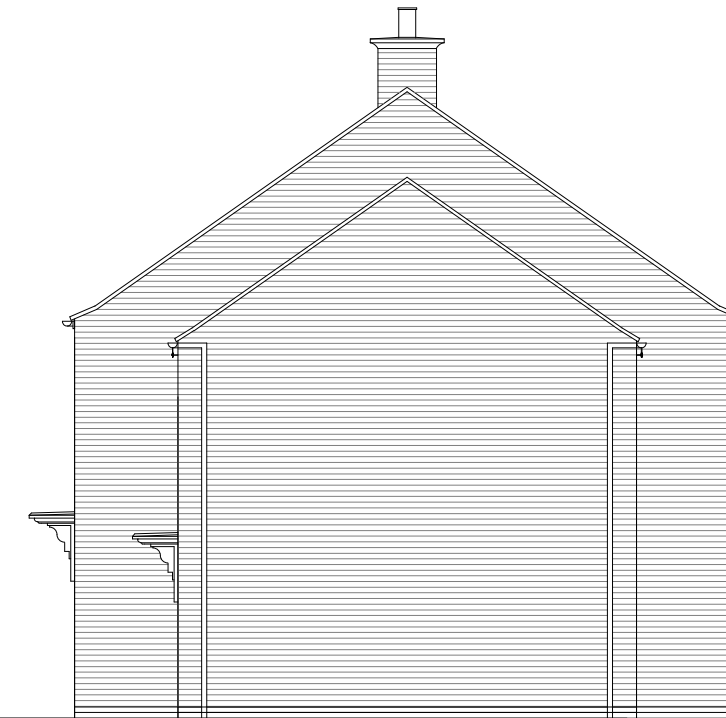


SH50 SH72

**SIDE ELEVATION**



SH72 SH50 SH50

**REAR ELEVATION**

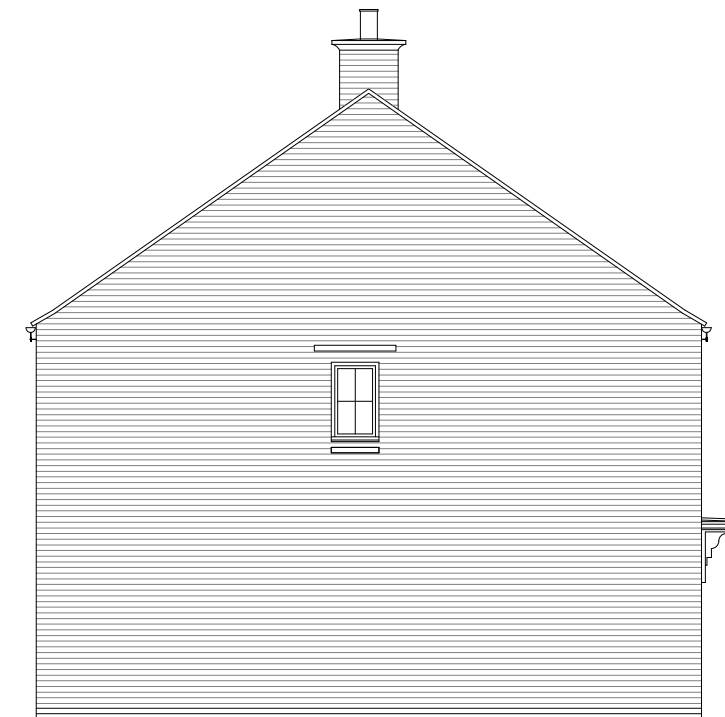

SH50

**SIDE ELEVATION**



PROJECT  
Bodicote

DRAWING  
House Type Planning Drawing  
House Type: SH50 & SH72  
Elevations - Sheet 2 of 2

SCALE	DATE	AUTHOR	REV
1:100@A3	Nov 19	IR	B

JOB NO.	DRAWING NO.
7942	BOD.HT.036

CHARACTER AREA  
Main Street

Housetype	SH50	Variation	Brick	PLOT No. - As Drawn: 178, 179. Opposite:	Housetype	SH72	Variation	Brick	PLOT No. - As Drawn: 180. Opposite:
Bedrooms	2	Persons	4		Bedrooms	2	Persons	3	
Sq.ft	750	Sq.m	69.7		Sq.ft	704	Sq.m	65.4	