


scale 1:100




NOTES

REV	DESCRIPTION	DATE	AUTH	CHK'D
A	Plots handed. Lounge window size Front door & bed 3 window location revised	21.01.2020	PH	PH
B	Eaves height reduced. Porch canopy reduced in size.	14.05.2020	PH	PH

 


FRONT ELEVATION

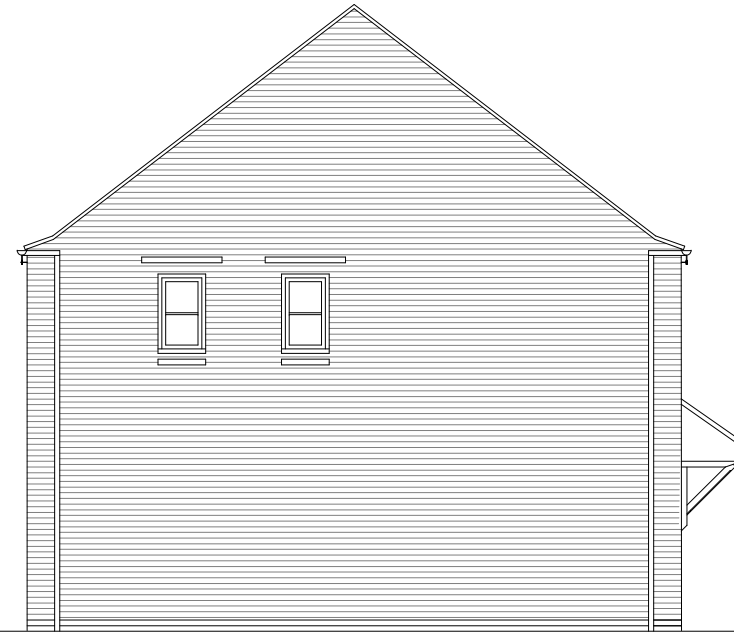

SIDE ELEVATION



REAR ELEVATION

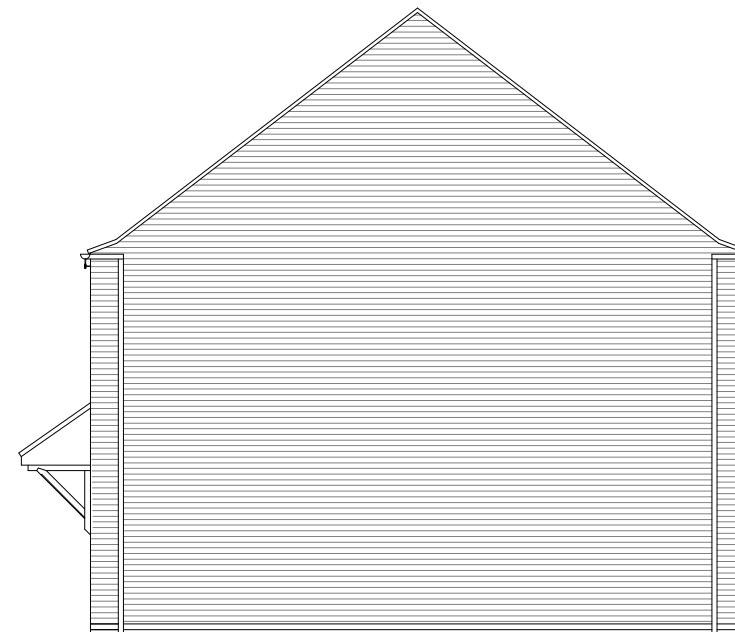

SIDE ELEVATION



PROJECT

Bodicote

DRAWING

House Type Planning Drawing
House Type: P382 (Semi-Detached)
Elevations - Sheet 2 of 2

SCALE	DATE	AUTHOR	REV
1:100@A3	08.11.19	IR	B

JOB NO.	DRAWING NO.
7942	BOD.HT.038

CHARACTER AREA:
Neighbourhood

Housetype	P382	Variation	Brick	PLOT No. - As Drawn: 35, 36, 49, 50, 51, 52, 113, 114, 128, 129. Opposite:
Bedrooms	3	Persons	5	
Sq.ft	832	Sq.m	77.3	