


scale 1:100




NOTES

REV	DESCRIPTION	DATE	AUTH	CHK'D
-----	-------------	------	------	-------

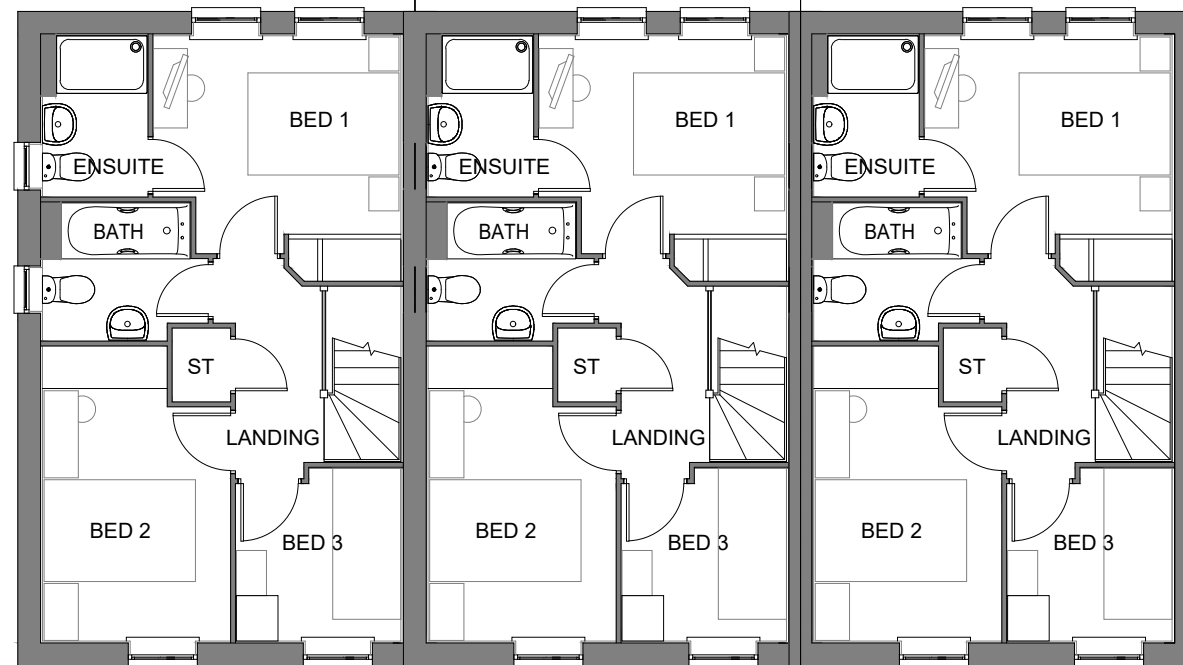

**FIRST FLOOR PLAN**

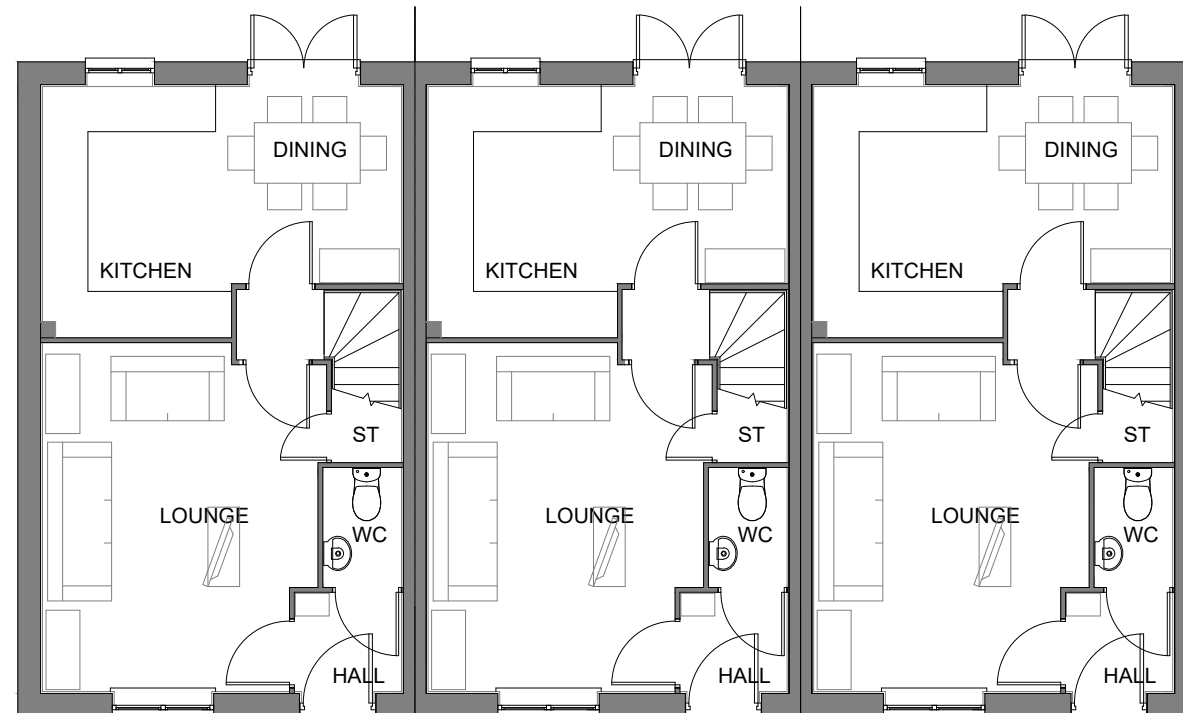

**GROUND FLOOR PLAN**



PROJECT

Bodicote

DRAWING

House Type Planning Drawing  
House Type: P382 (Terrace)  
Floorplans - Sheet 1 of 2

SCALE	DATE	AUTHOR	REV
1:100@A3	14.05.2020	IR	*

JOB NO.	DRAWING NO.
7942	BOD.HT.038.1

CHARACTER AREA:  
Neighbourhood

Housetype	P382	Variation	Brick	PLOT No. - As Drawn: 115, 116, 117. Opposite:
Bedrooms	3	Persons	5	
Sq.ft	832	Sq.m	77.3	