


scale 1:100




NOTES

REV	DESCRIPTION	DATE	AUTH	CHK'D
-----	-------------	------	------	-------

 


FRONT ELEVATION

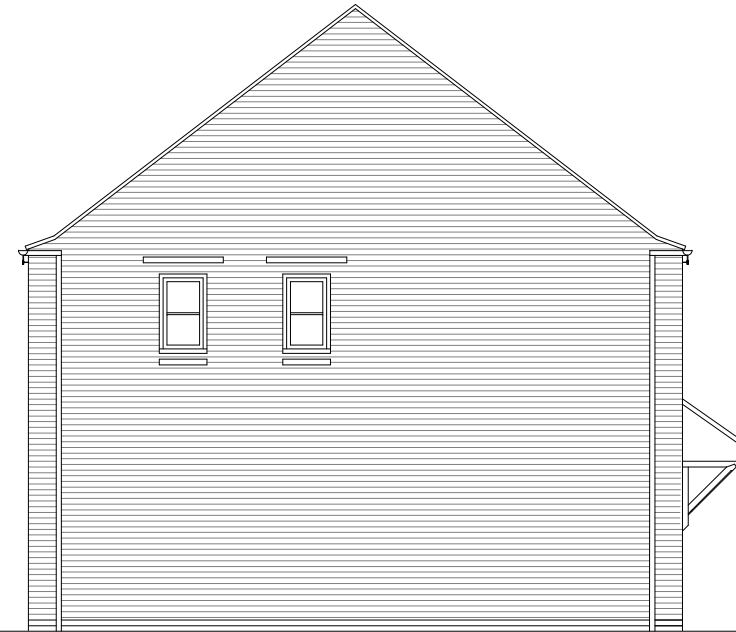

SIDE ELEVATION



REAR ELEVATION

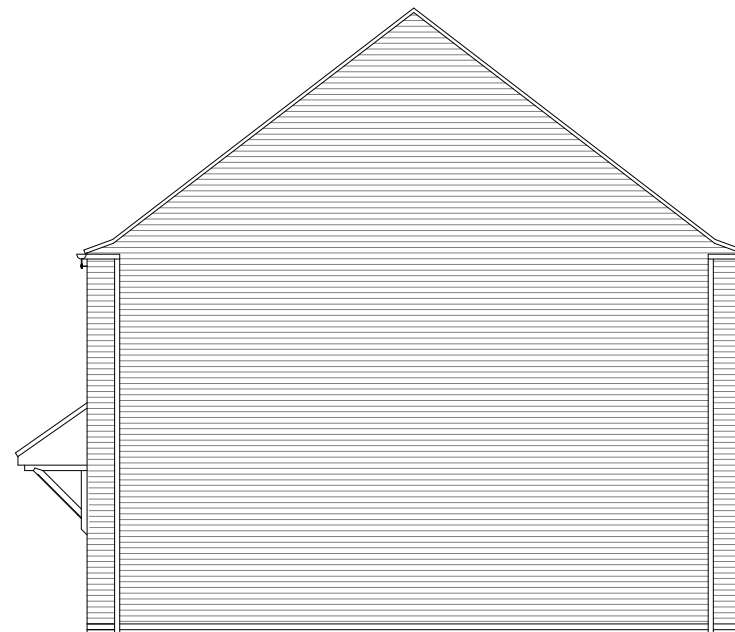

SIDE ELEVATION



PROJECT

Bodicote

DRAWING

House Type Planning Drawing
House Type: P382 (Terrace)
Elevations - Sheet 2 of 2

SCALE	DATE	AUTHOR	REV
1:100@A3	14.05.2020	IR	*

JOB NO.	DRAWING NO.
7942	BOD.HT.038.2

CHARACTER AREA:
Neighbourhood

Housetype	P382	Variation	Brick	PLOT No. - As Drawn: 115, 116, 117. Opposite:
Bedrooms	3	Persons	5	
Sq.ft	832	Sq.m	77.3	