


scale 1:100




NOTES

REV	DESCRIPTION	DATE	AUTH	CHK'D
A	Plot numbers revised	20.01.2020	PH	PH

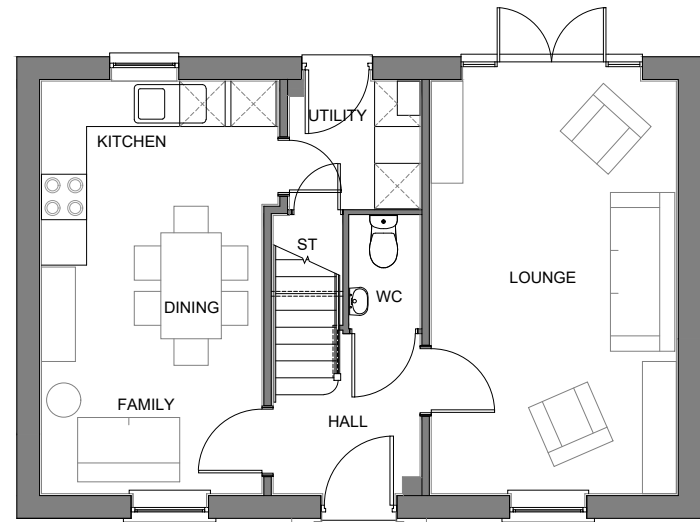

GROUND FLOOR PLAN

P341-WD7

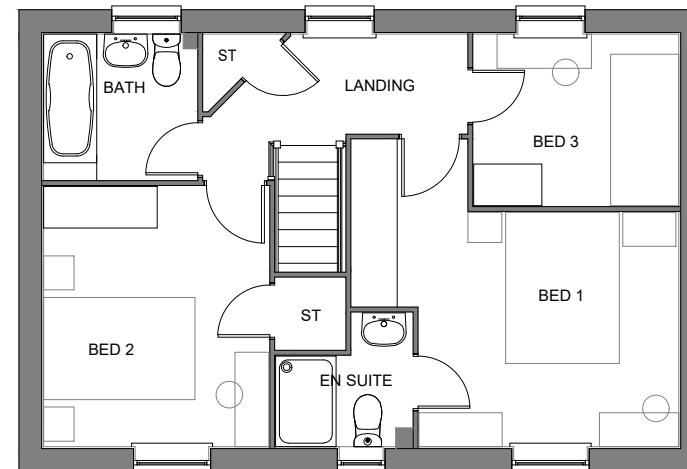

FIRST FLOOR PLAN

P341-WD7



PROJECT

Bodicote

DRAWING

House Type Planning Drawing
House Type: P341 (Detached)
Floorplans - Sheet 1 of 2

SCALE	DATE	AUTHOR	REV
1:100@A3	Nov 19	IR	A

JOB NO.	DRAWING NO.
7942	BOD.HT.041

CHARACTER AREA:
Neighbourhood

Housetype	P341	Variation	Stone	PLOT No. - As Drawn:37. Opposite:
Bedrooms	3	Persons	5	
Sq.ft	1001	Sq.m	93	