




FIRST FLOOR PLAN

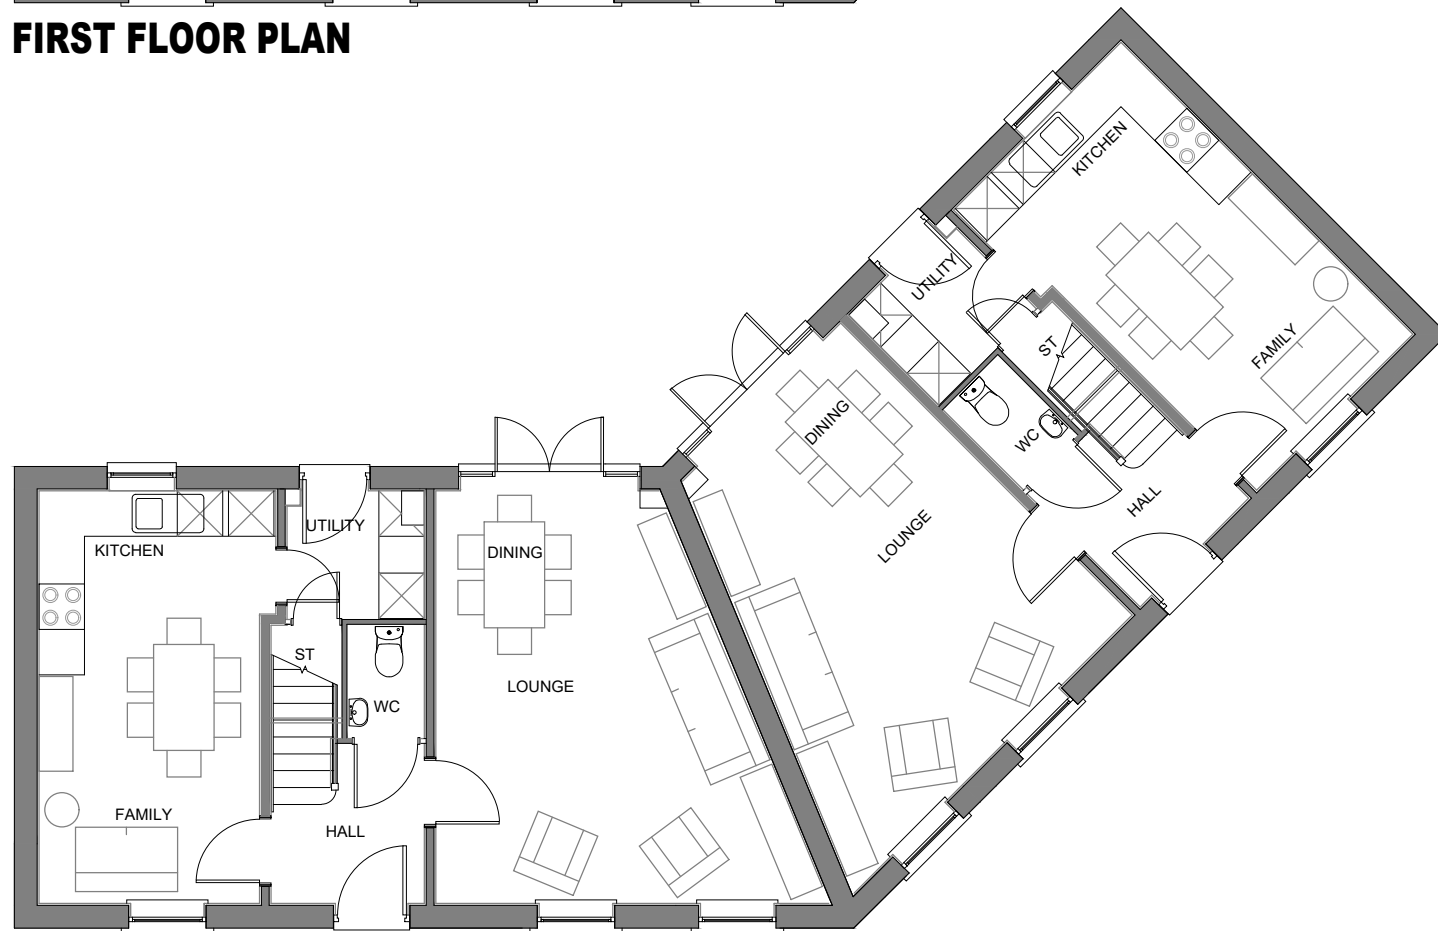

GROUND FLOOR PLAN

scale 1:100



NOTES

REV	DESCRIPTION	DATE	AUTH	CHK'D
-----	-------------	------	------	-------

REV	DESCRIPTION	DATE	AUTH	CHK'D



PROJECT

Bodicote

DRAWING

House Type Planning Drawing
 House Type: The Wykham VT1 (Semi)
 Floorplans - Sheet 1 of 2

SCALE	DATE	AUTHOR	REV
1:100@A3	Nov 19	IR	*

JOB NO.	DRAWING NO.
7942	BOD.HT.045

CHARACTER AREA:

Neighbourhood

Housetype The Wykham	Variation Render	PLOT No. - As Drawn: 62. Opposite: 63.
Bedrooms 3	Persons 5	
Sq.ft 1093	Sq.m 101.5	